




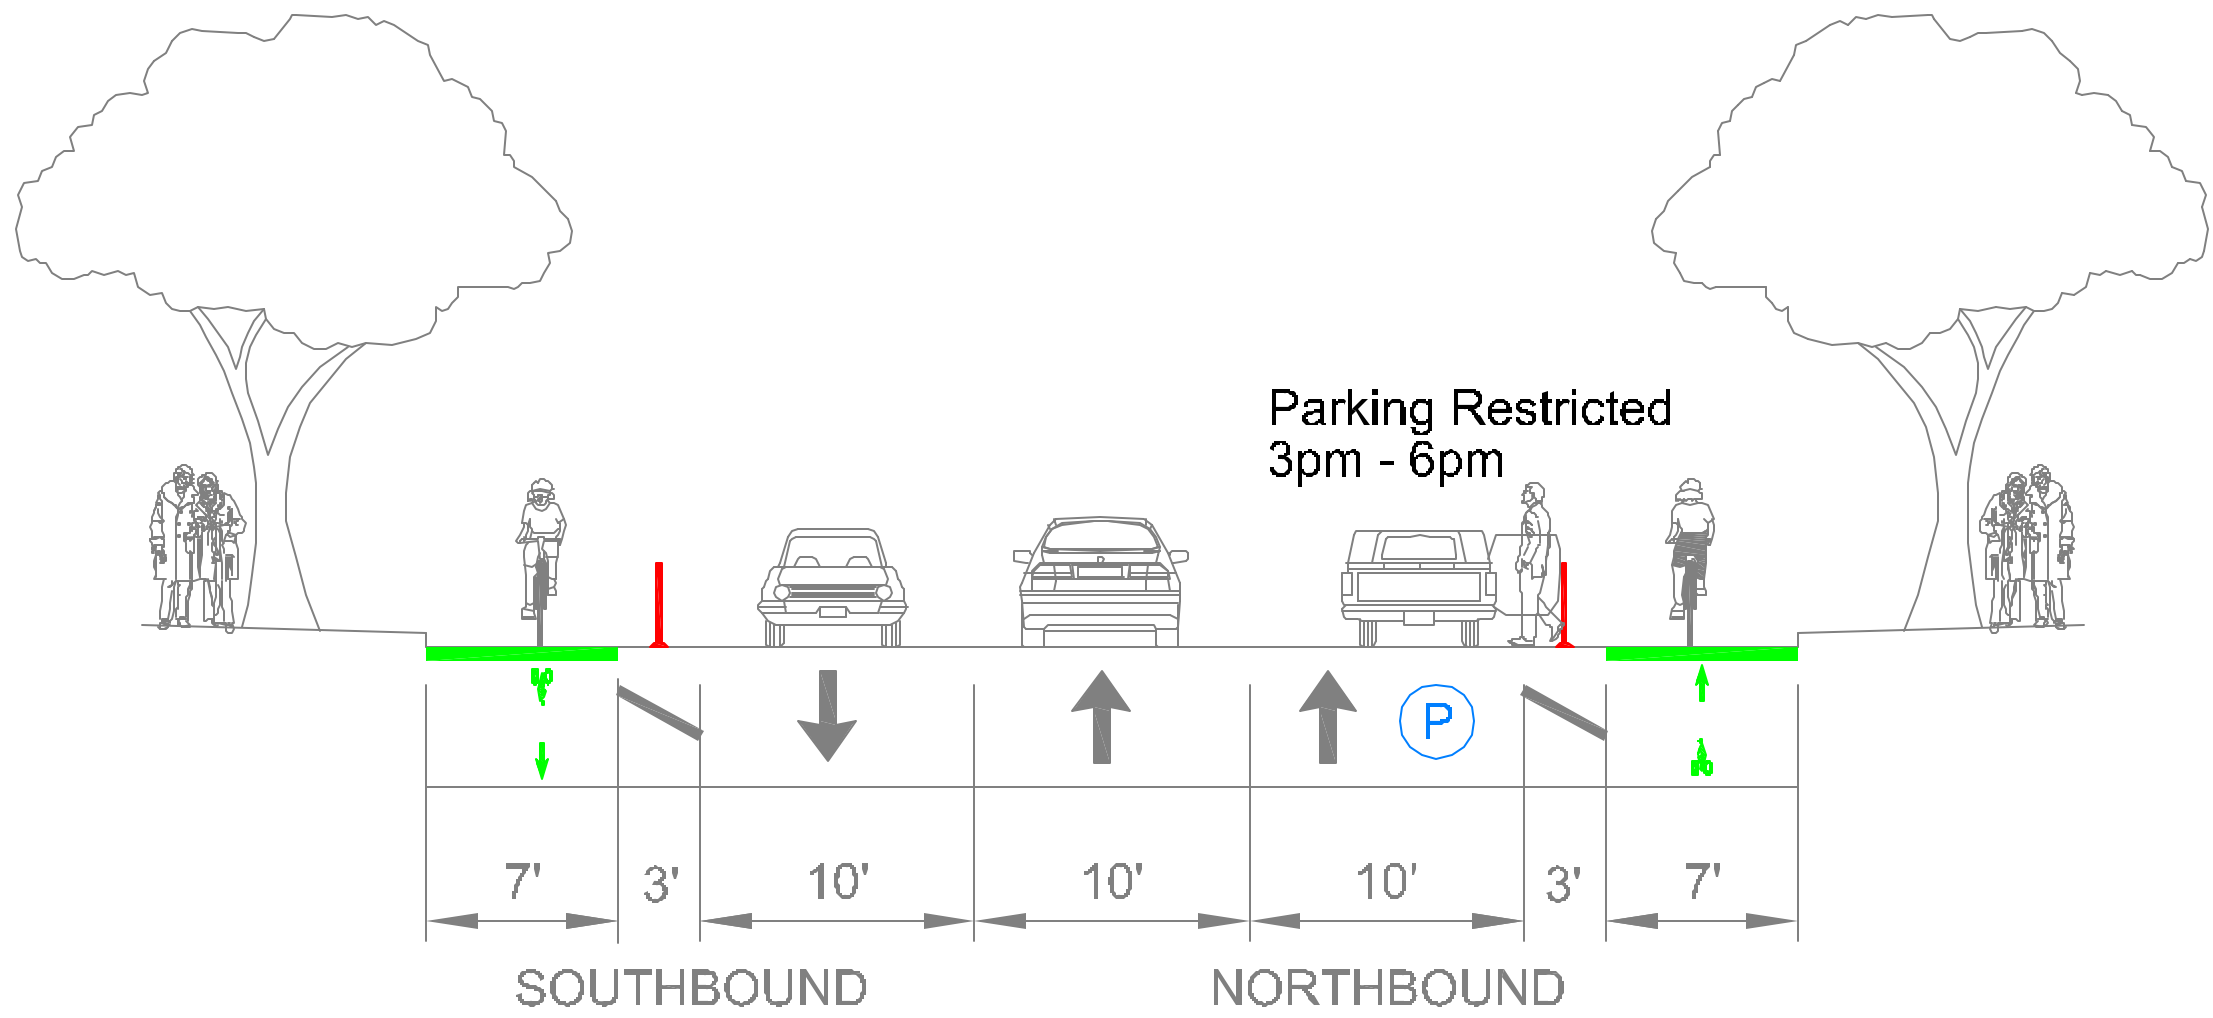


PROPOSED TYPICAL SECTION - LOOKING NORTH
50 FOOT PAVEMENT SECTION
BRIGHTON PL TO MARSHALL AVE
TWO ONE-WAY CYCLE TRACKS

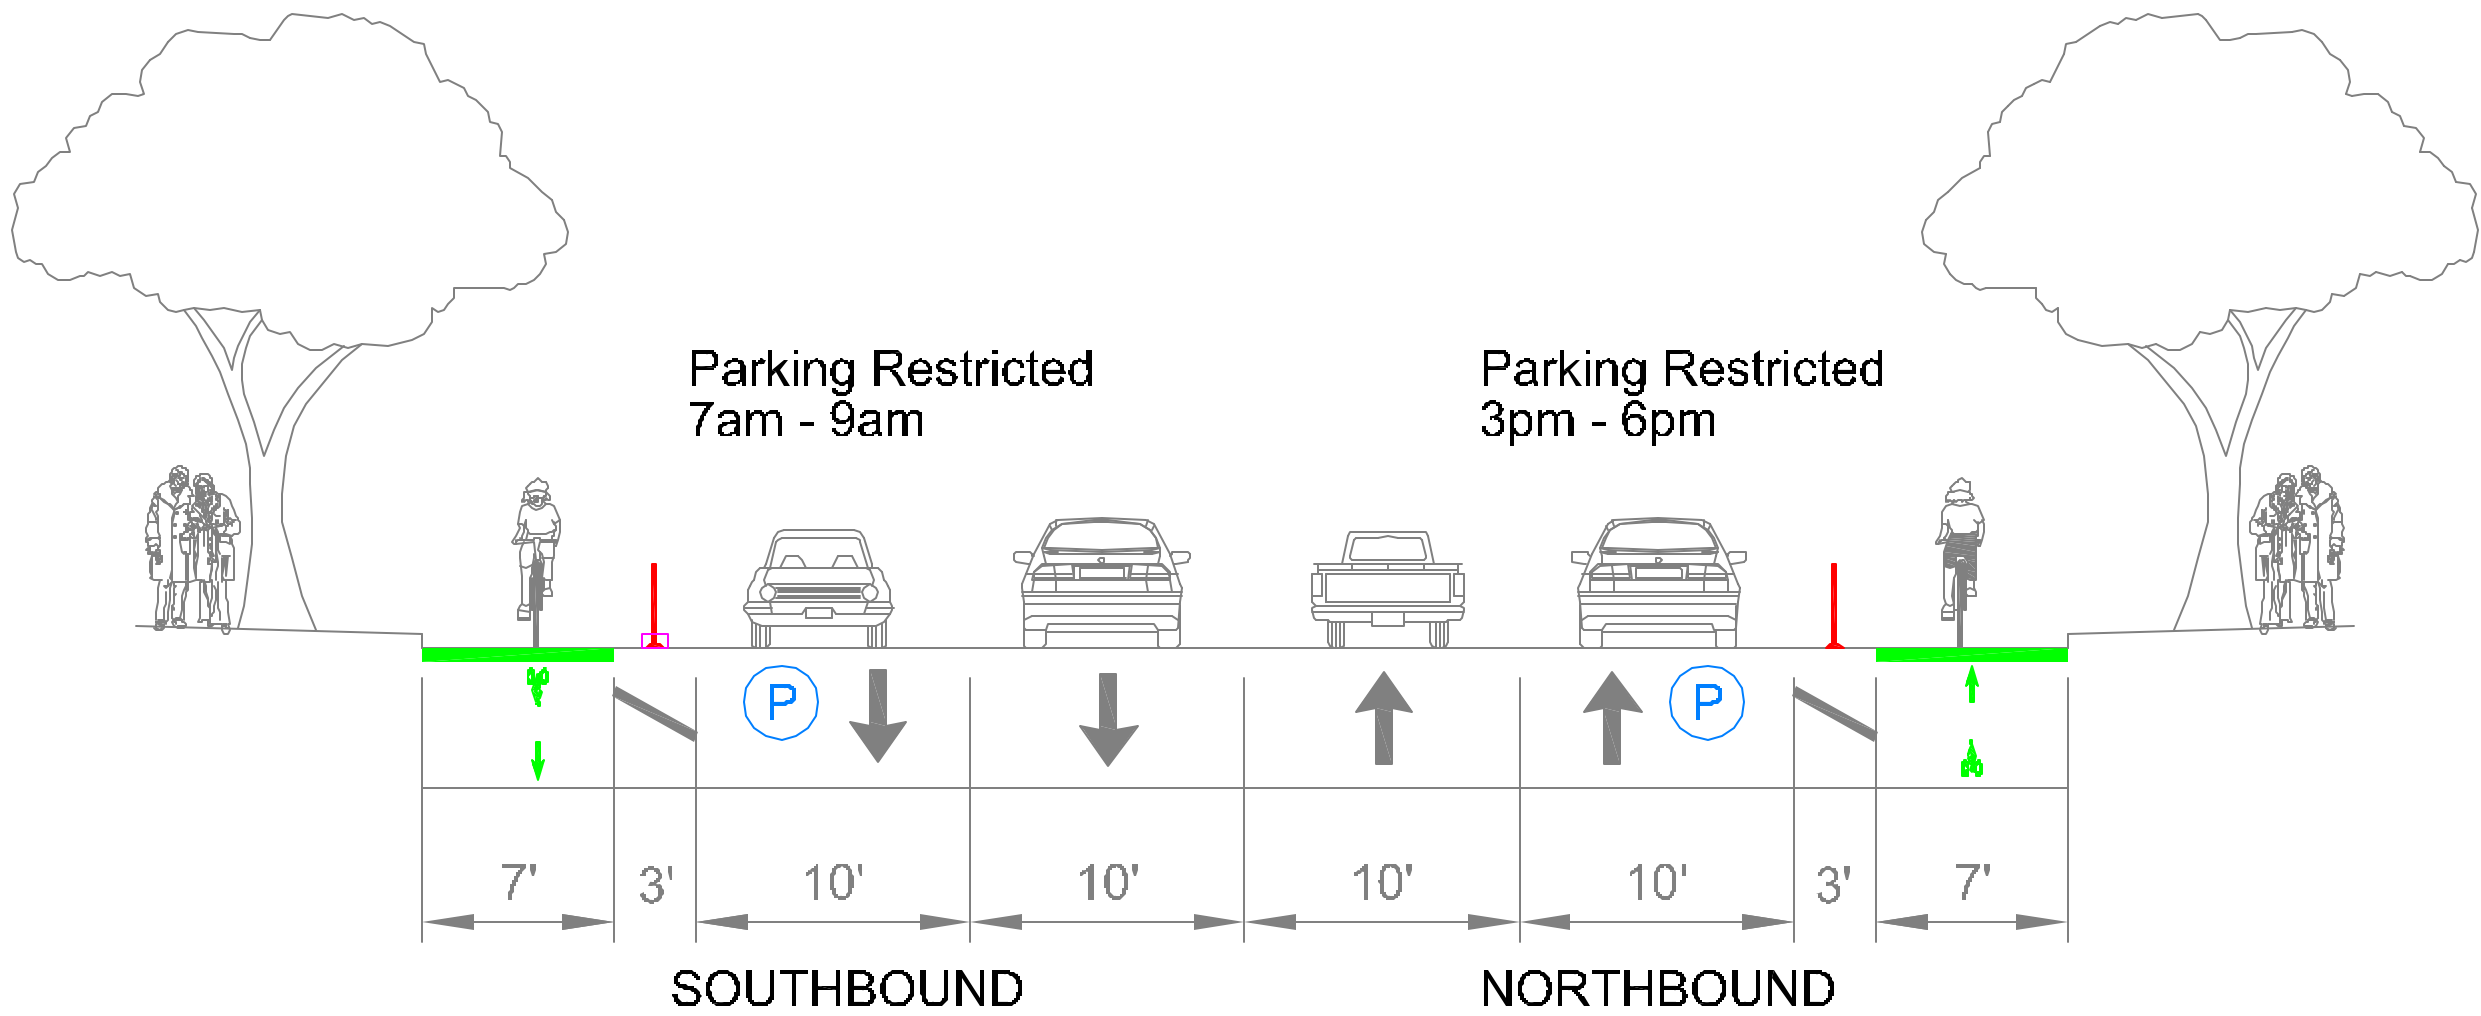

PROPOSED TYPICAL SECTION - LOOKING NORTH
60 FOOT PAVEMENT SECTION
LIBERTY ST TO BRIGHTON PL
TWO ONE-WAY CYCLE TRACKS

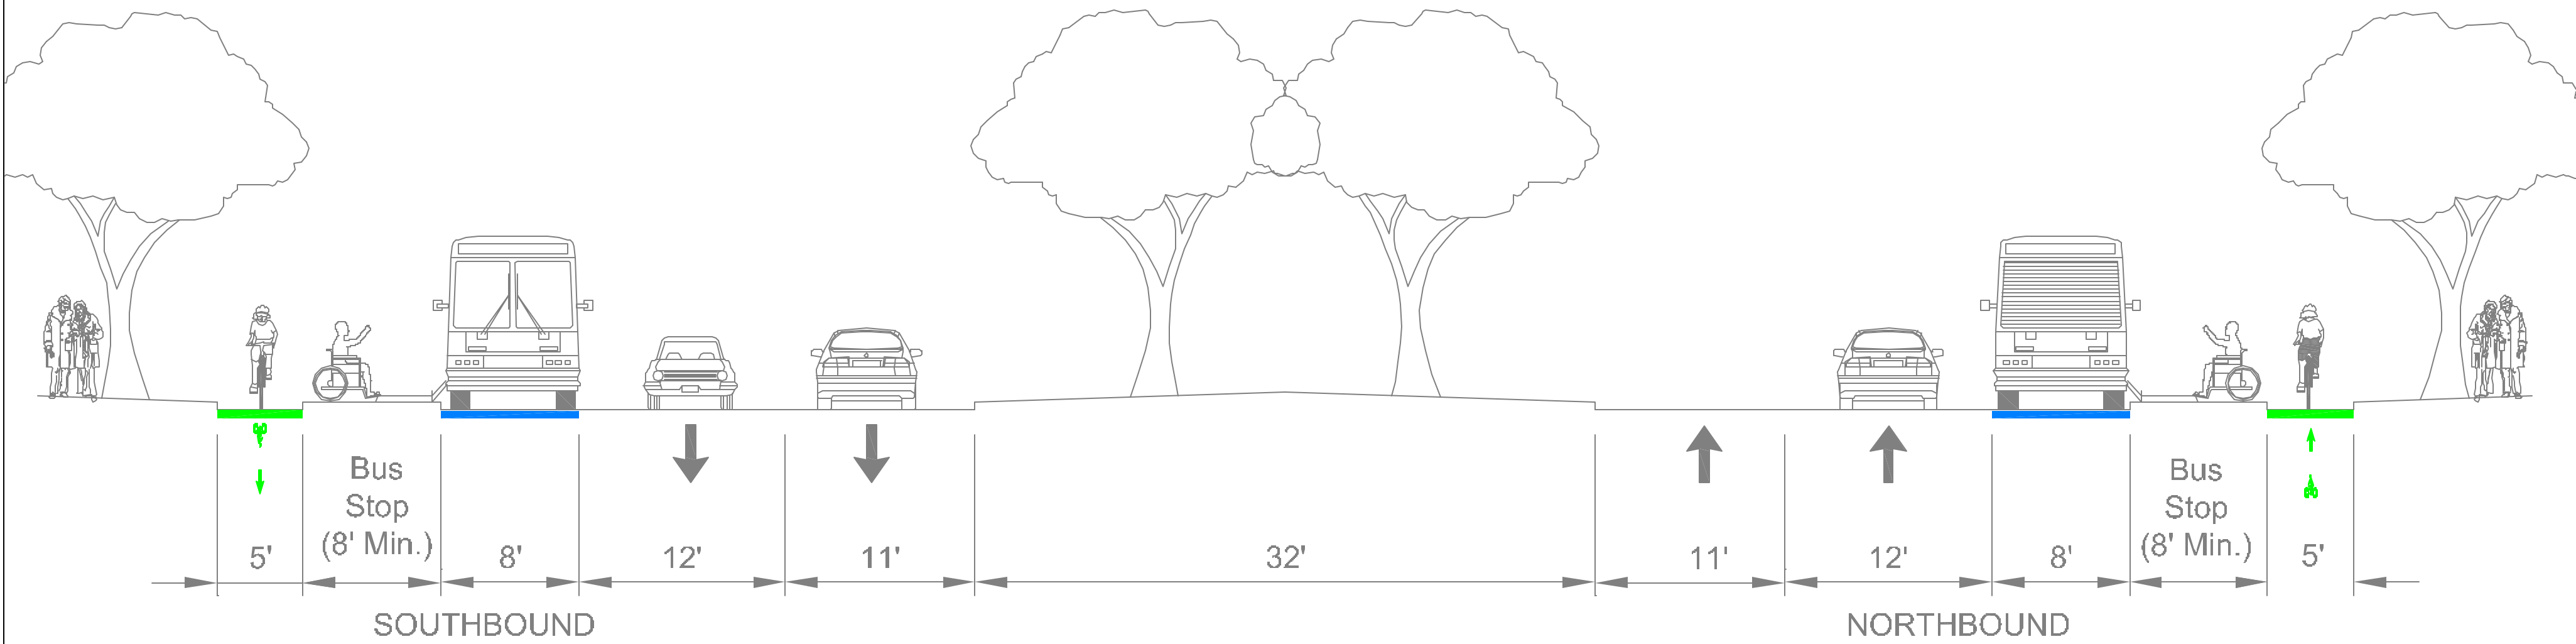

PROPOSED TYPICAL SECTION - LOOKING NORTH
120 FOOT PAVEMENT SECTION
PLUM ST TO LIBERTY ST
TWO ONE-WAY CYCLE TRACKS AT BUS STOPS

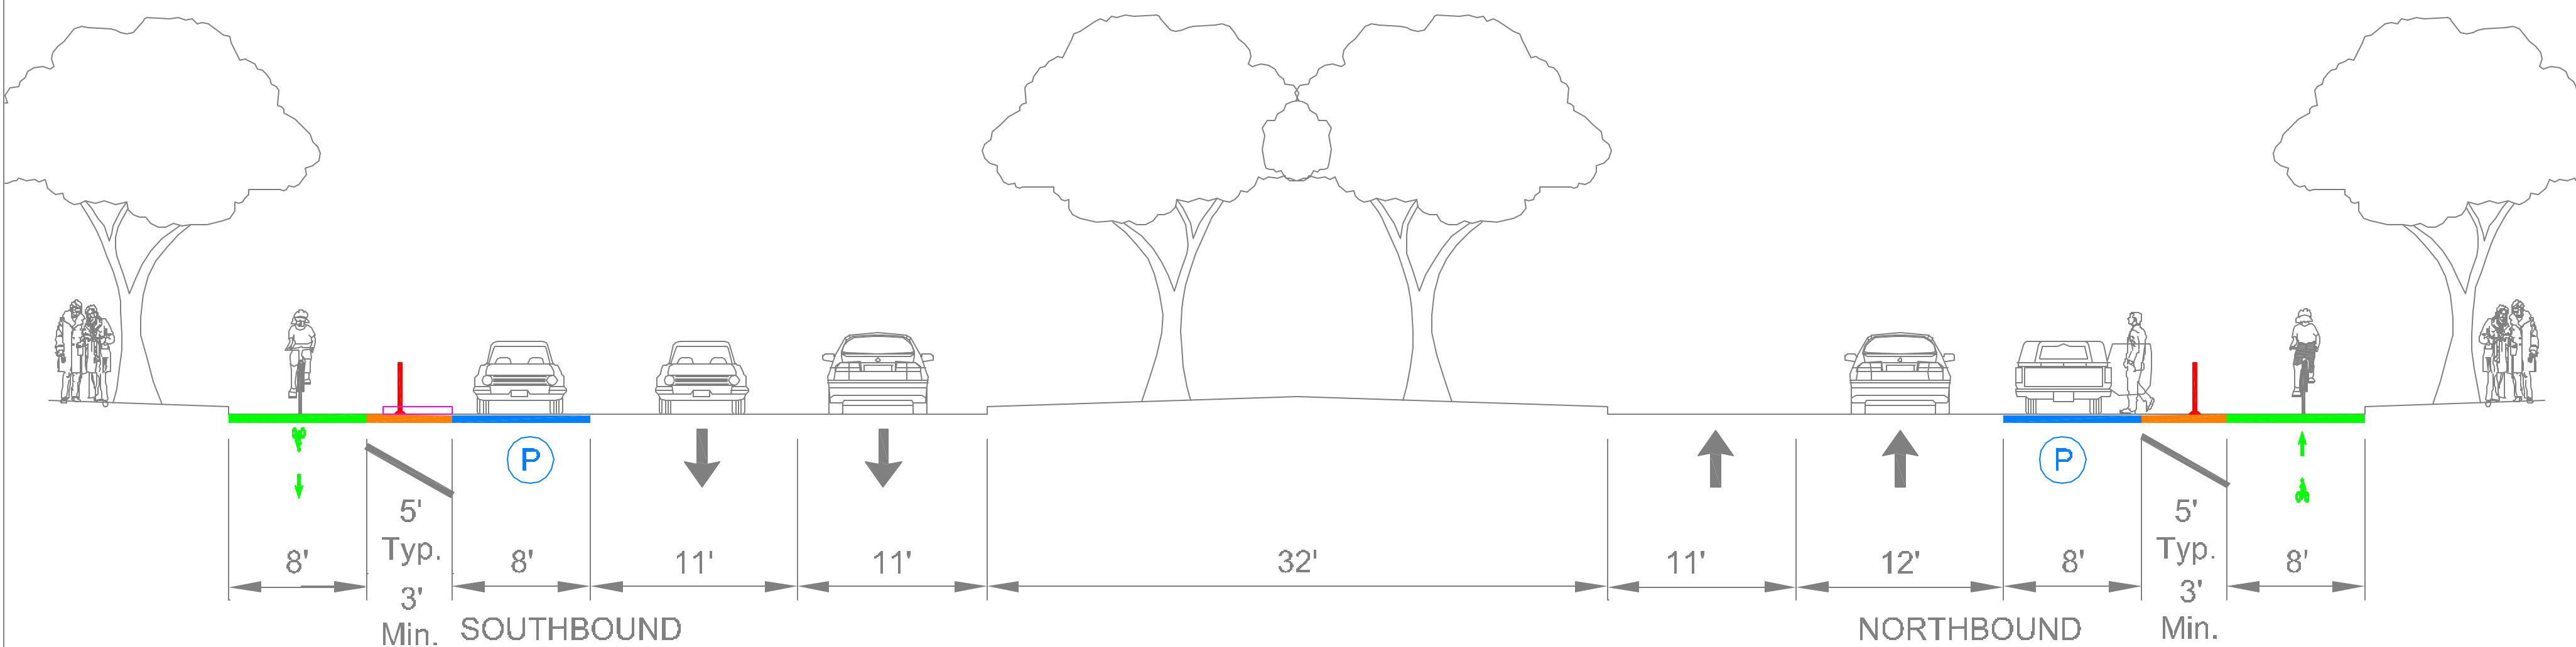

PROPOSED TYPICAL SECTION - LOOKING NORTH
120 FOOT PAVEMENT SECTION
PLUM ST TO LIBERTY ST
TWO ONE-WAY CYCLE TRACKS AT ON-STREET PARKING