
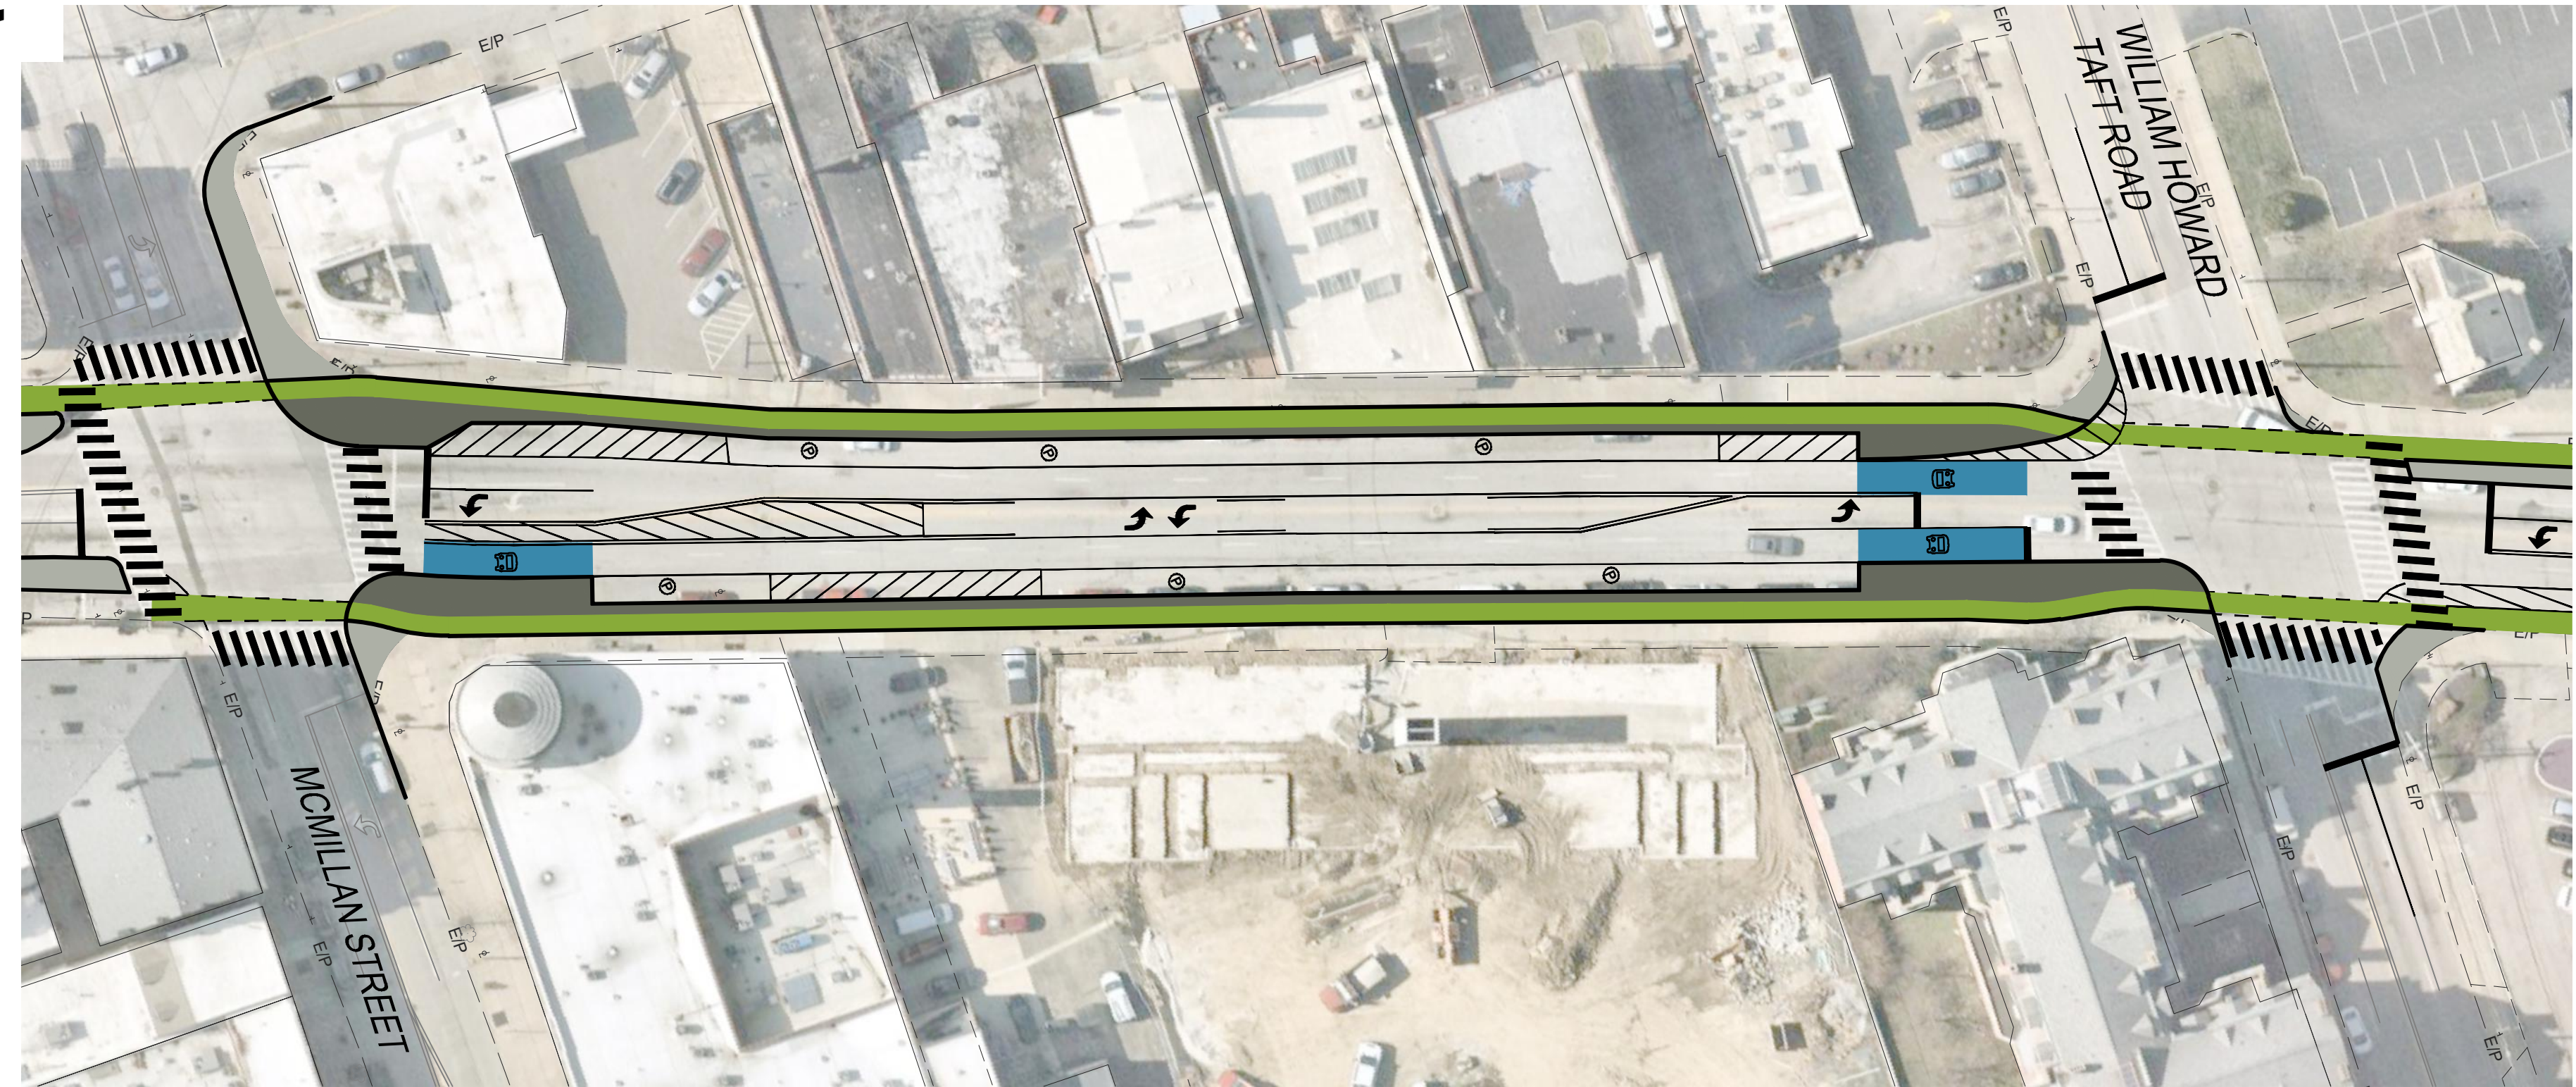


NORTH ZONE



		CIVIL ENGINEERING SURVEYING LANDSCAPE ARCHITECTURE www.kleingers.com 6219 Centre Park Dr. West Chester, OH 45069 513.779.7851			1
			CALCULATED NDJ		CHECKED DAM

Alternate 2 - McMillan to Taft

Alternate 2A

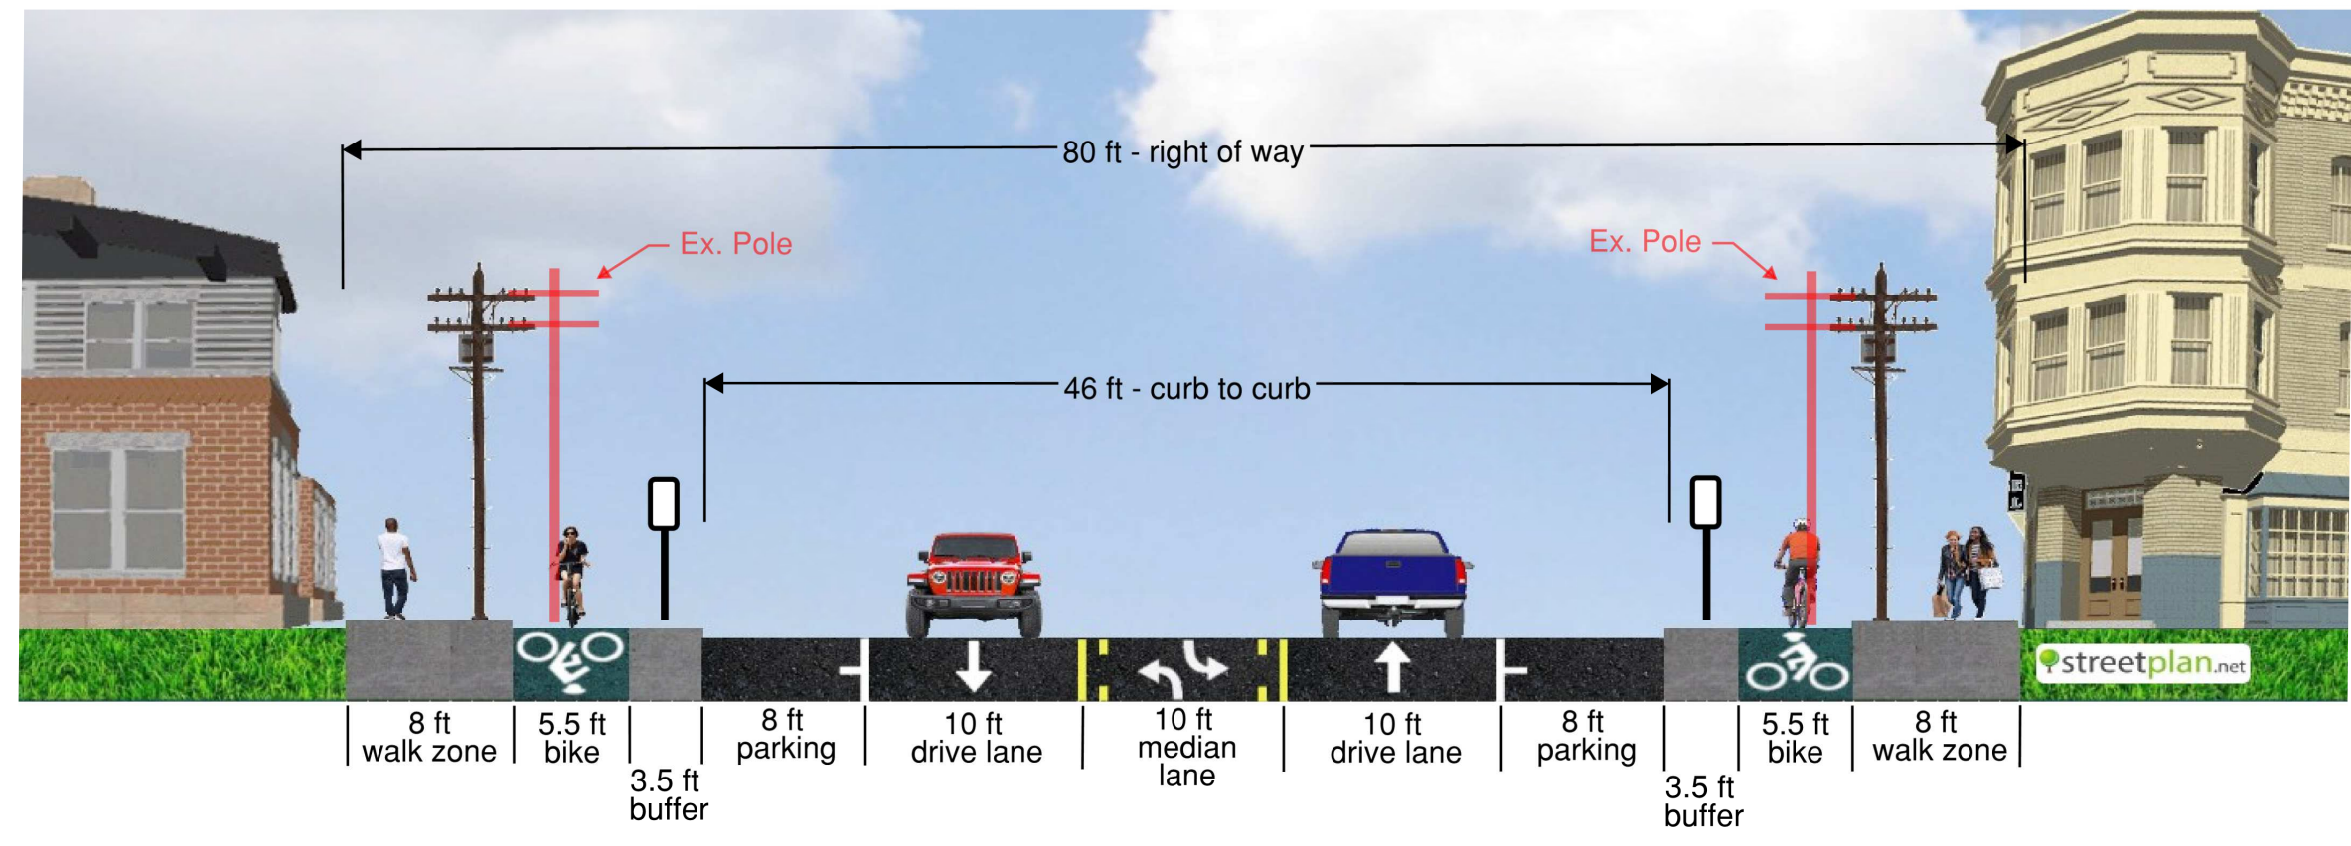


Alternate 2B

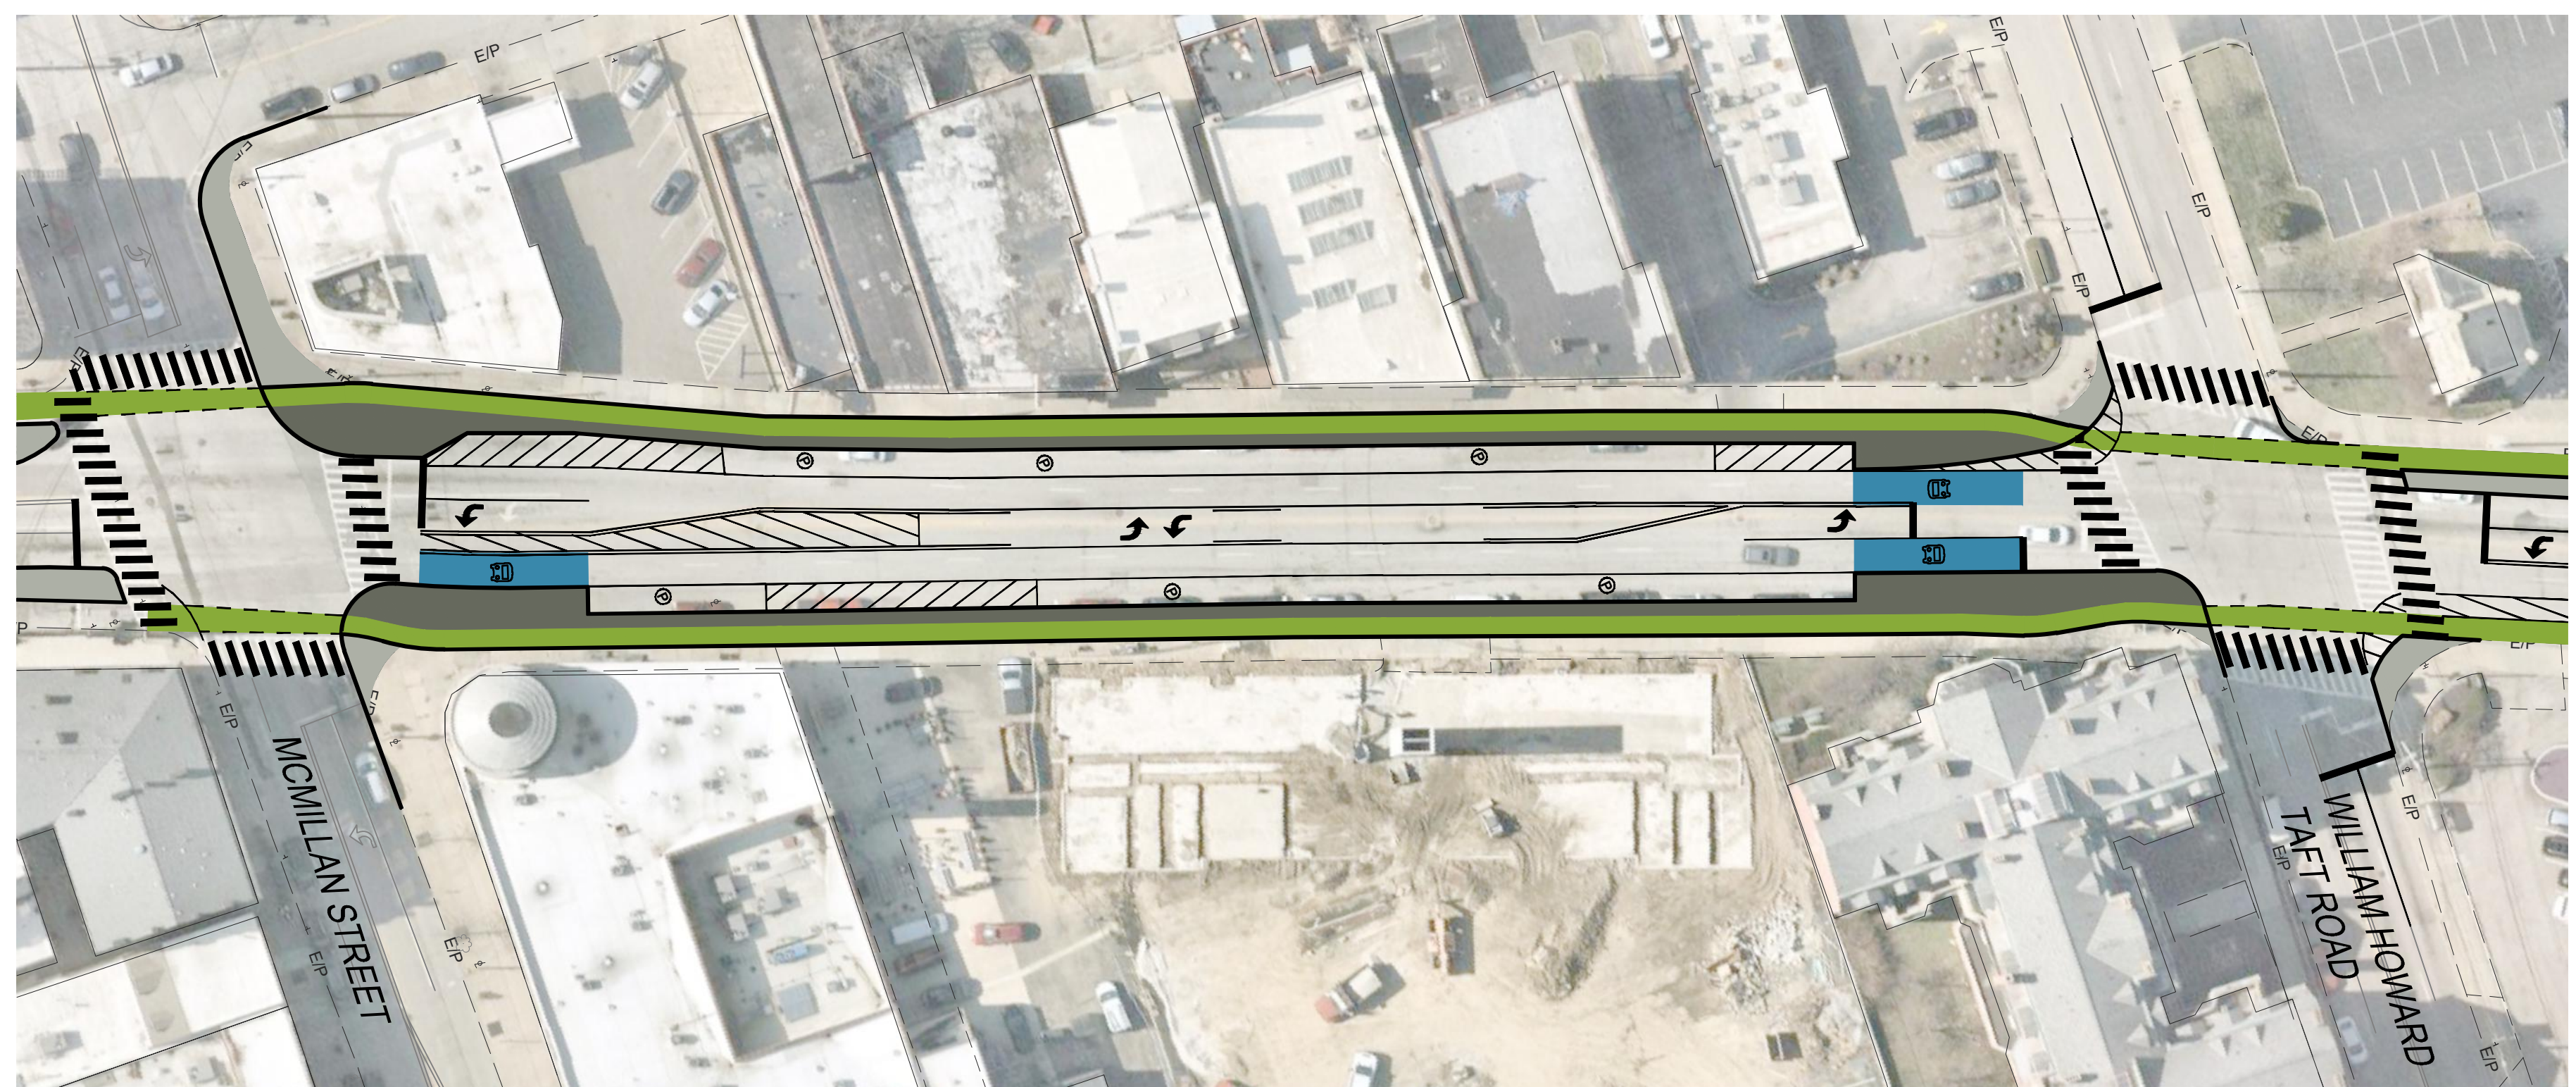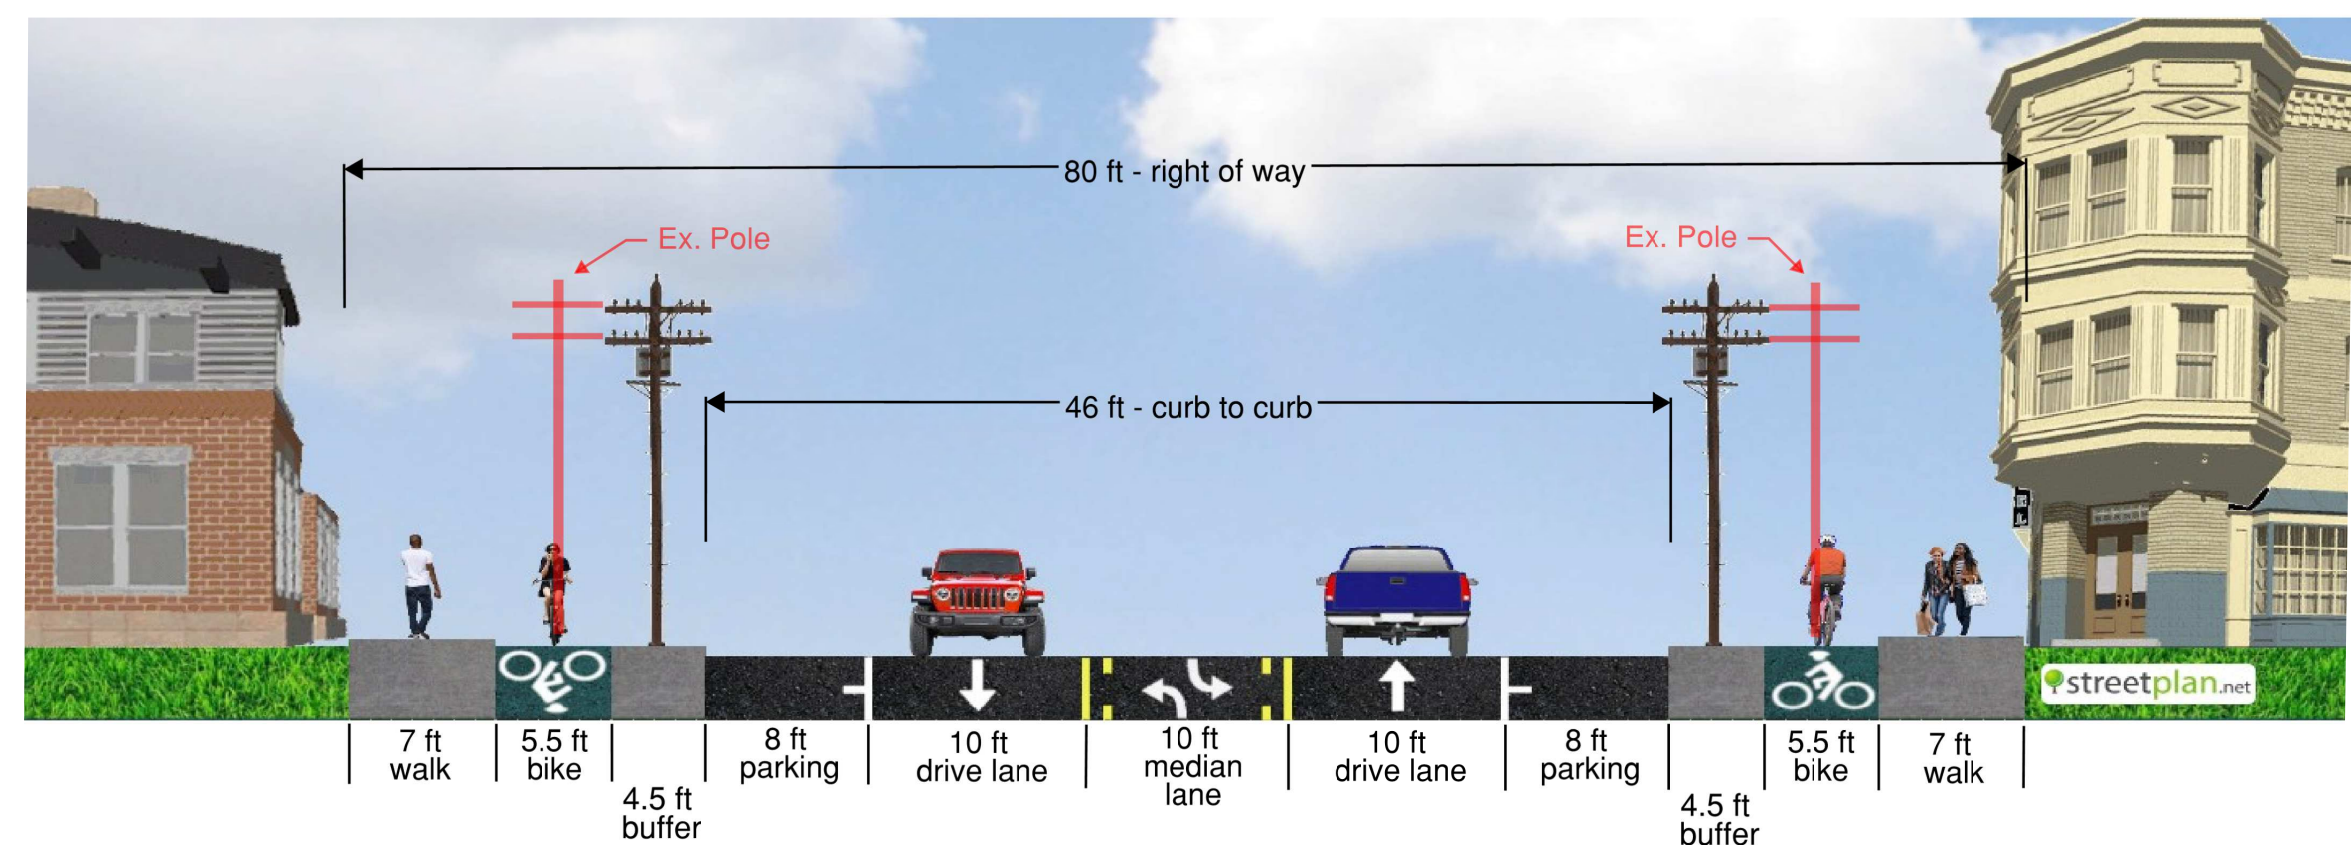

NORTH ZONE


INSPIRED PEOPLE > CREATIVE DESIGN > TRANSFORMING COMMUNITIES

 <p>city of CINCINNATI TRANSPORTATION & ENGINEERING</p>	 <p>THE KLEINGERS GROUP</p>	<p>CIVIL ENGINEERING SURVEYING LANDSCAPE ARCHITECTURE www.kleingers.com 6219 Centre Park Dr. West Chester, OH 45069 513.779.7851</p>			2
			<p>CALCULATED NDJ</p>		<p>CHECKED DAM</p>


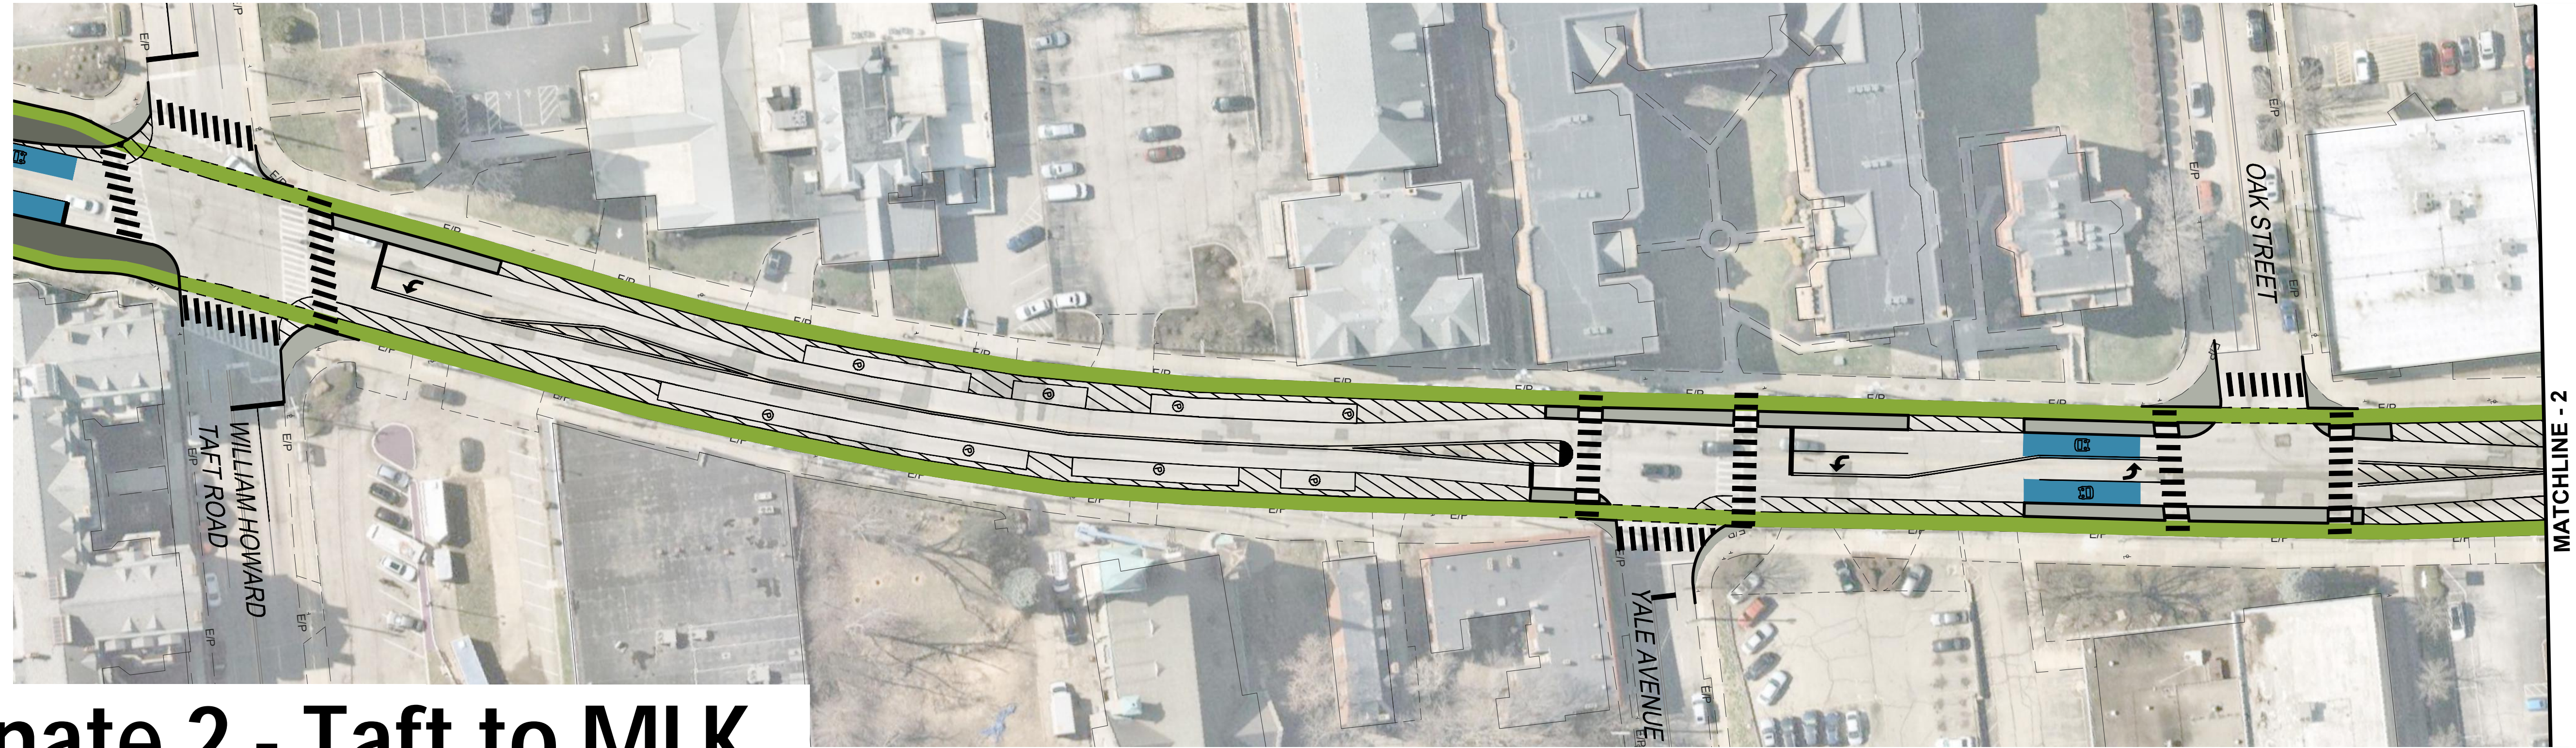


Alternate 2 - Taft to MLK



Existing Condition

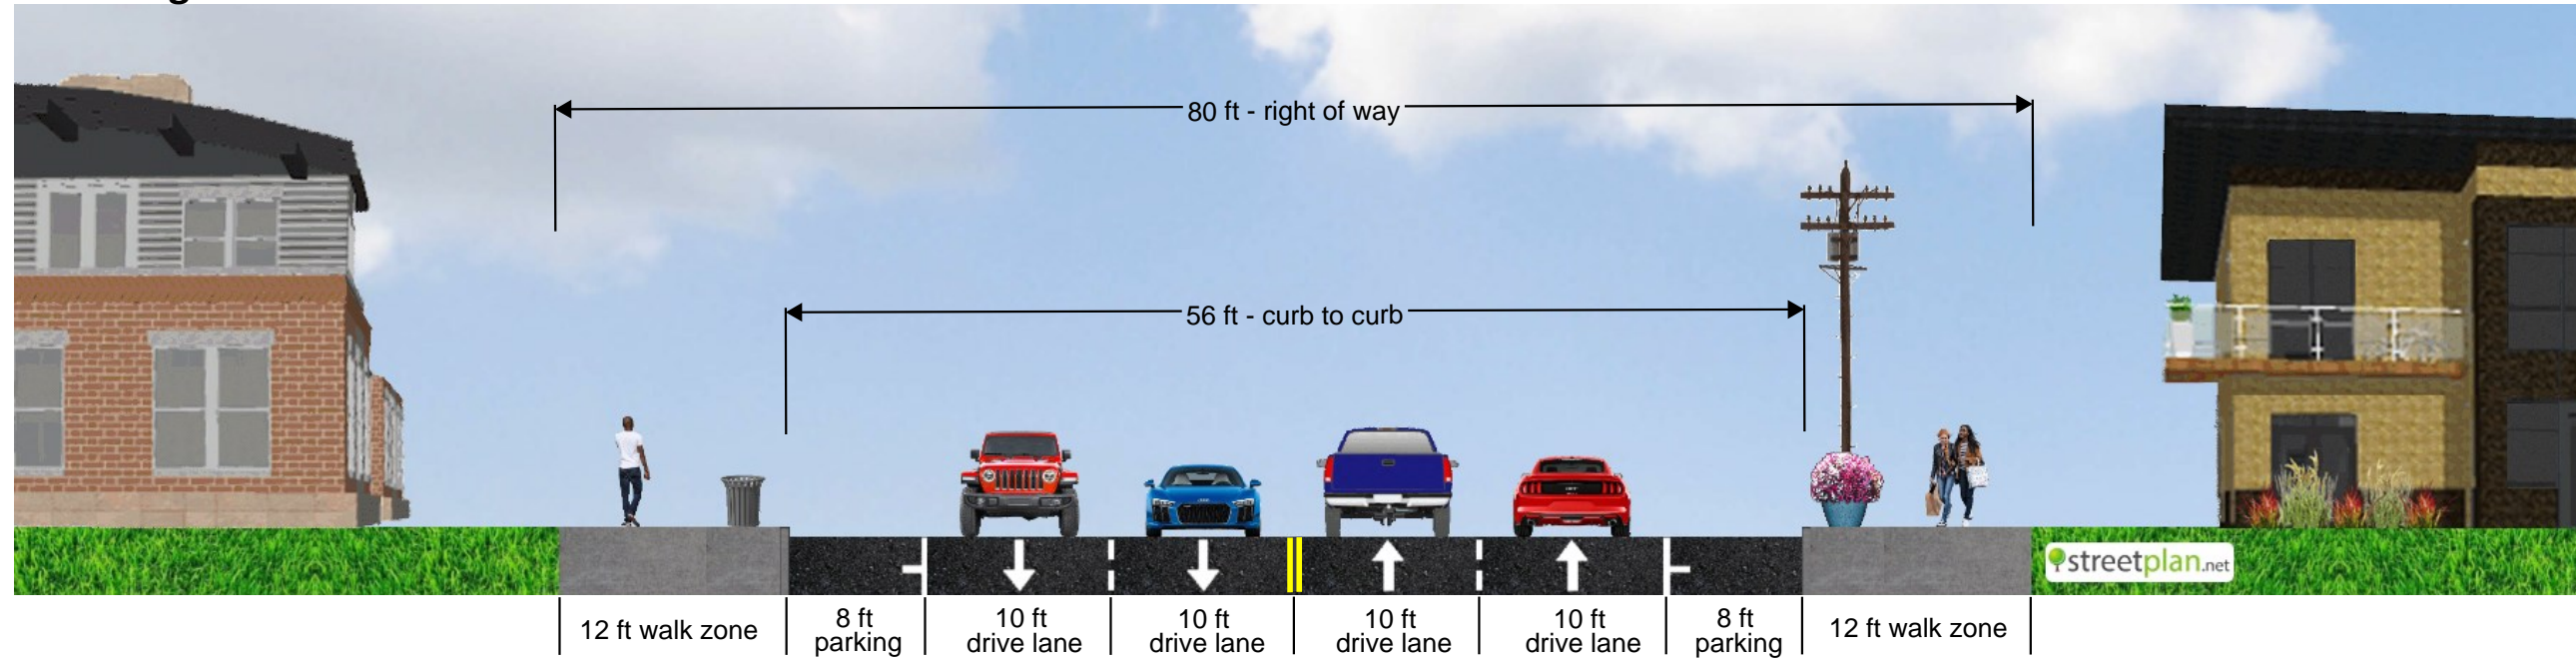

Alternate 2

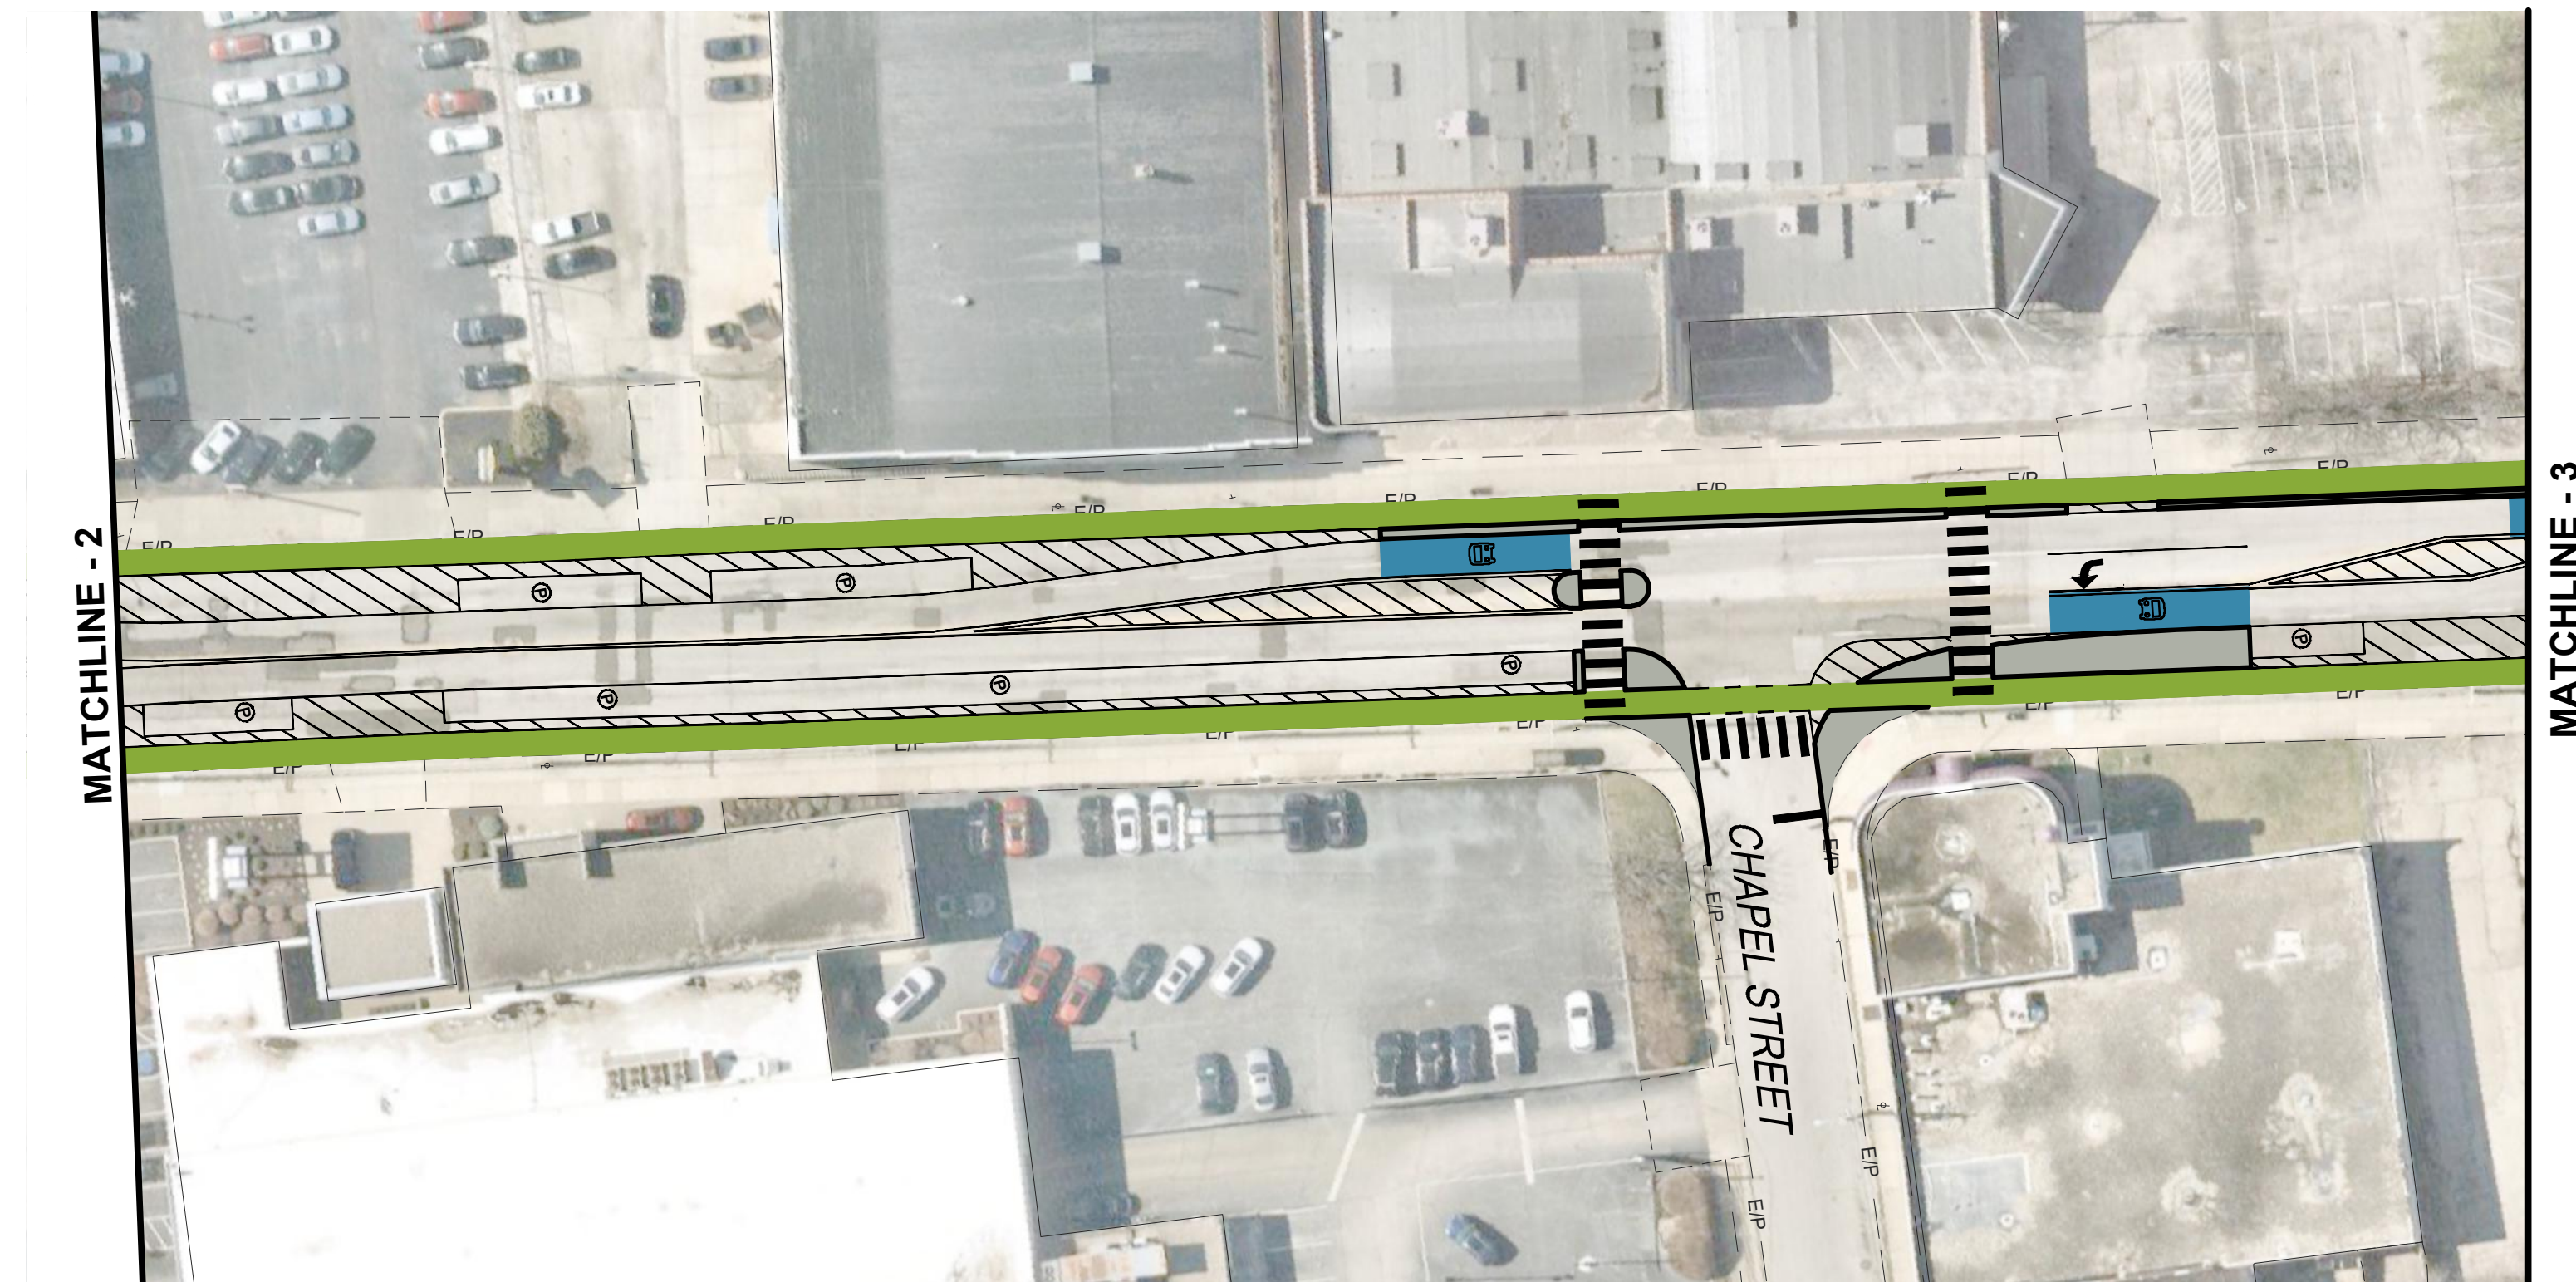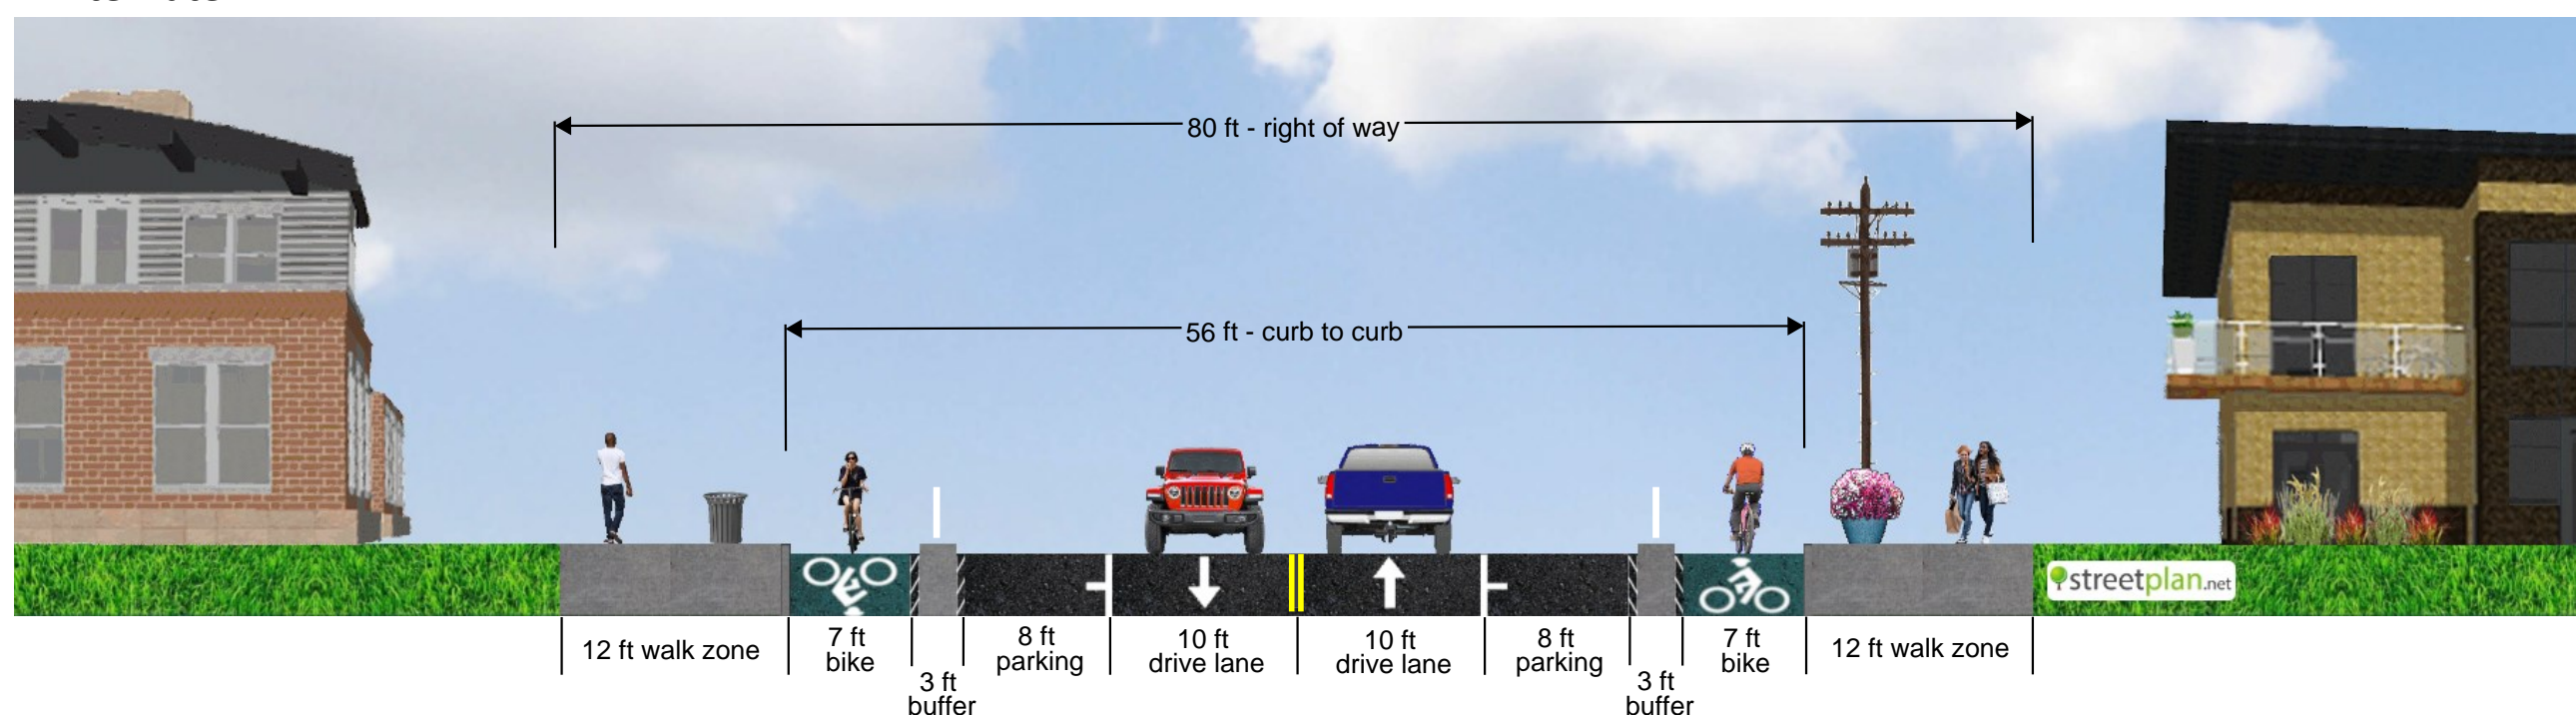

NORTH ZONE

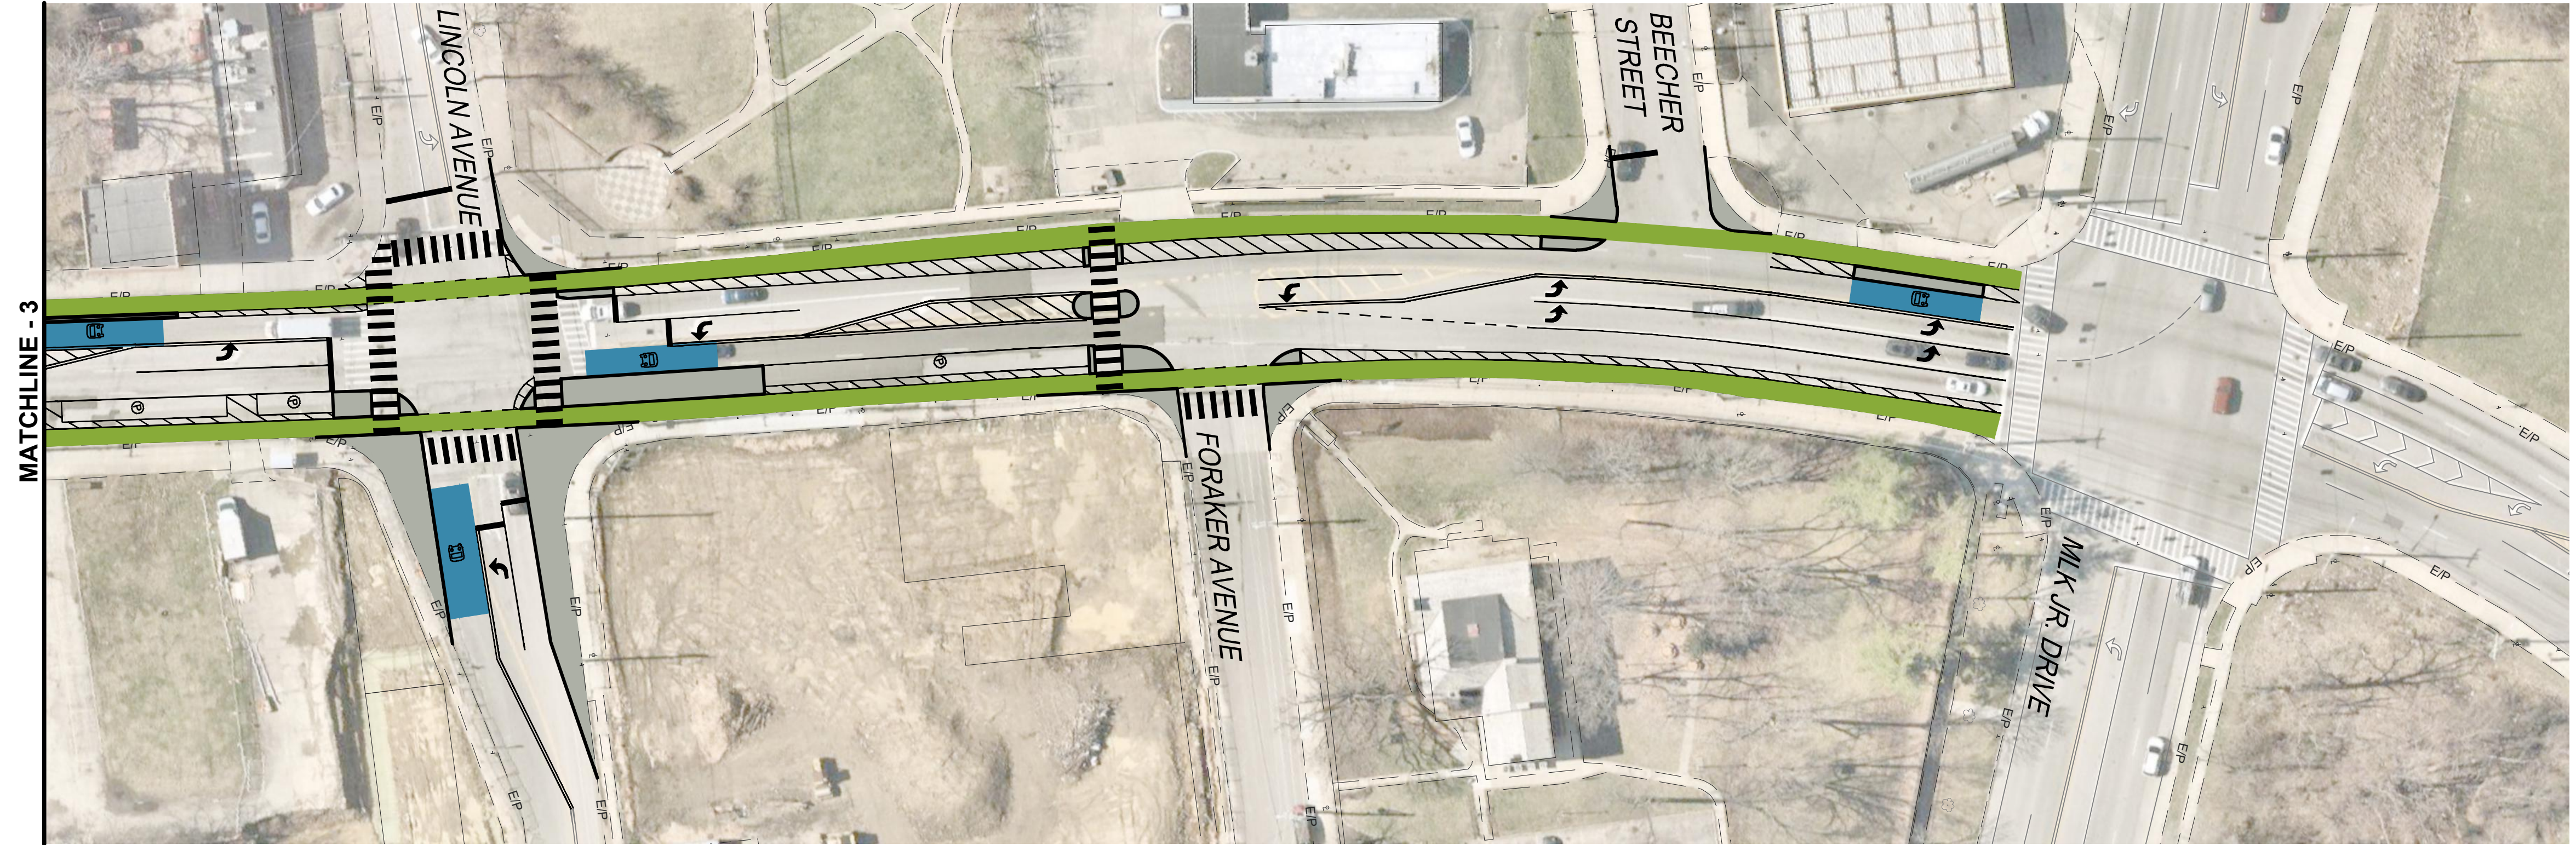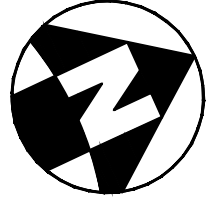

Alternate 2 - Taft to MLK