


EXISTING SECTION
RAPID RUN RD
STA 0+67 TO STA 20+96



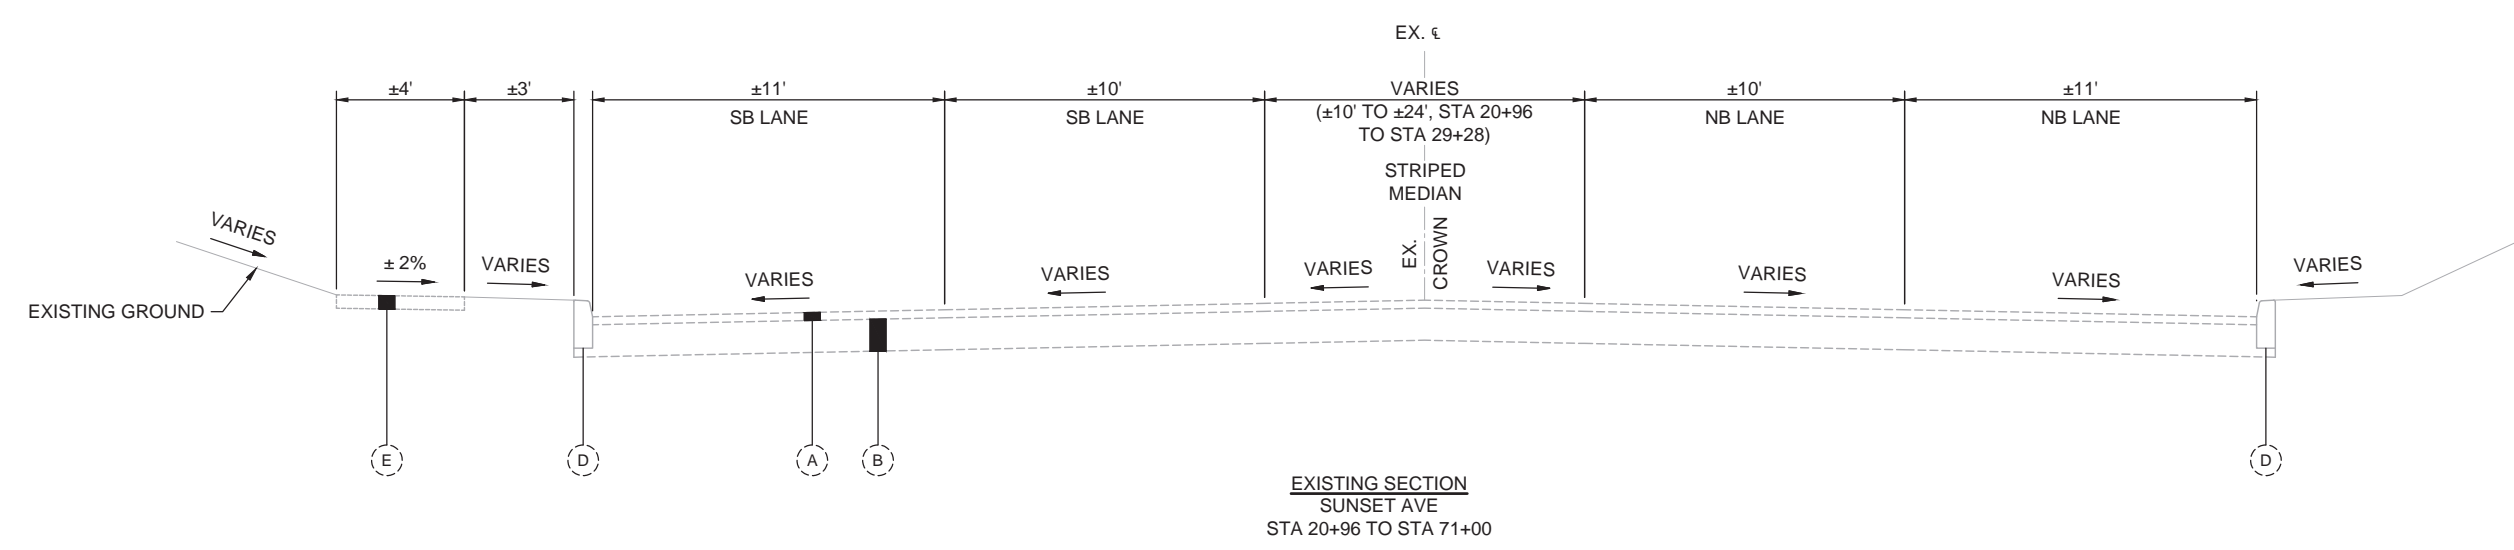


EXISTING SECTION
SUNSET AVE
STA 20+96 TO STA 71+00

LEGEND



- | | | | |
|--|--|---|--|
| (A) EX. ± 3" ASPHALT PAVEMENT | (1) ITEM 442 - 1.5" ASPHALT CONCRETE SURFACE COURSE, 12.5 MM, TYPE A (448) | (8) ITEM 609 - CURB, TYPE 7 | (15) ITEM 609 - 4" CONCRETE WALK |
| (B) EX. ± 12" CONCRETE OR ASPHALT PAVEMENT | (2) ITEM 442 - 1.5" ASPHALT CONCRETE INTERMEDIATE COURSE, 9.5 MM, TYPE A (448) | (9) ITEM 452 - 8" NON-REINFORCED CONCRETE PAVEMENT, CLASS QC 1P | (16) ITEM 659 - SEEDING AND MULCHING |
| (C) EX. ± 12" CONCRETE PAVEMENT | (3) ITEM 305 - 9" CONCRETE BASE, CLASS QC 1P | (10) ITEM 407 - NON-TRACKING TACK COAT | (17) ITEM 659 - 4" TOPSOIL |
| (D) EX. CURB | (4) ITEM 304 - 6" AGGREGATE BASE | (11) ITEM 254 - PAVEMENT PLANING, ASPHALT CONCRETE (2.5" TYP., 0.25" MIN TO 3.5" MAX) | (18) ITEM 517 - RAILING (CONCRETE PARAPET WITH TWIN STEEL TUBE RAILING), AS PER PLAN |
| (E) EX. SIDEWALK | (5) ITEM 609 - CURB, TYPE 6, AS PER PLAN (CURB, TYPE S-1, DWG. NO. C103) | (12) ITEM 204 - SUBGRADE COMPACTION | (19) ITEM 601 - PAVED GUTTER, MISC.: CONCRETE GUTTER (DETAIL TO BE PROVIDED AT FUTURE SUBMITTAL) |
| ITEM 202 - PAVEMENT REMOVED | (6) ITEM 609 - CURB, TYPE 10 | (13) ITEM 204 - PROOF ROLLING | (20) ITEM 452 - 4" NON-REINFORCED CONCRETE PAVEMENT, CLASS QC 1P |
| | (7) ITEM 609 - CURB, ODOT TYPE 10-A, AS PER PLAN | (14) ITEM 422 - AGGREGATE SINGLE CHIP SEAL, TYPE A (SEE LAP JOINT DETAIL) | |

S:\CIN\3700--3799\3731\006\Drawings\CAD\Civil\3d\SheetsPlan\LRC_GY_002.dwg 18-Jul-25 4:23 PM

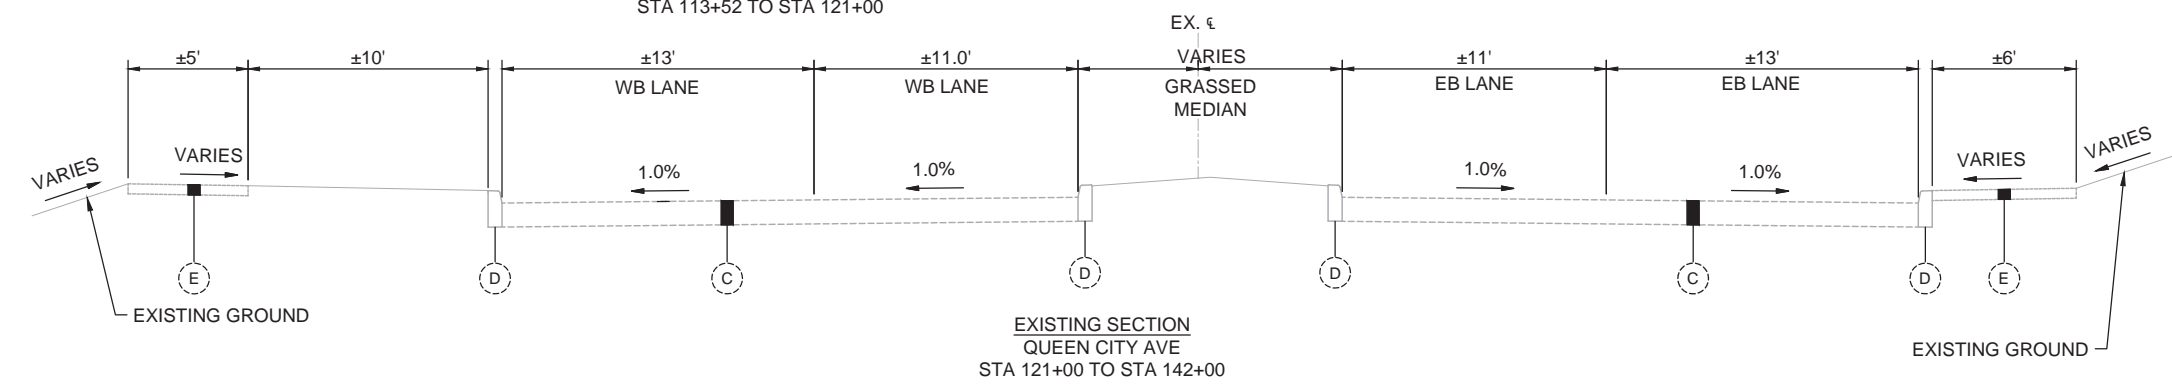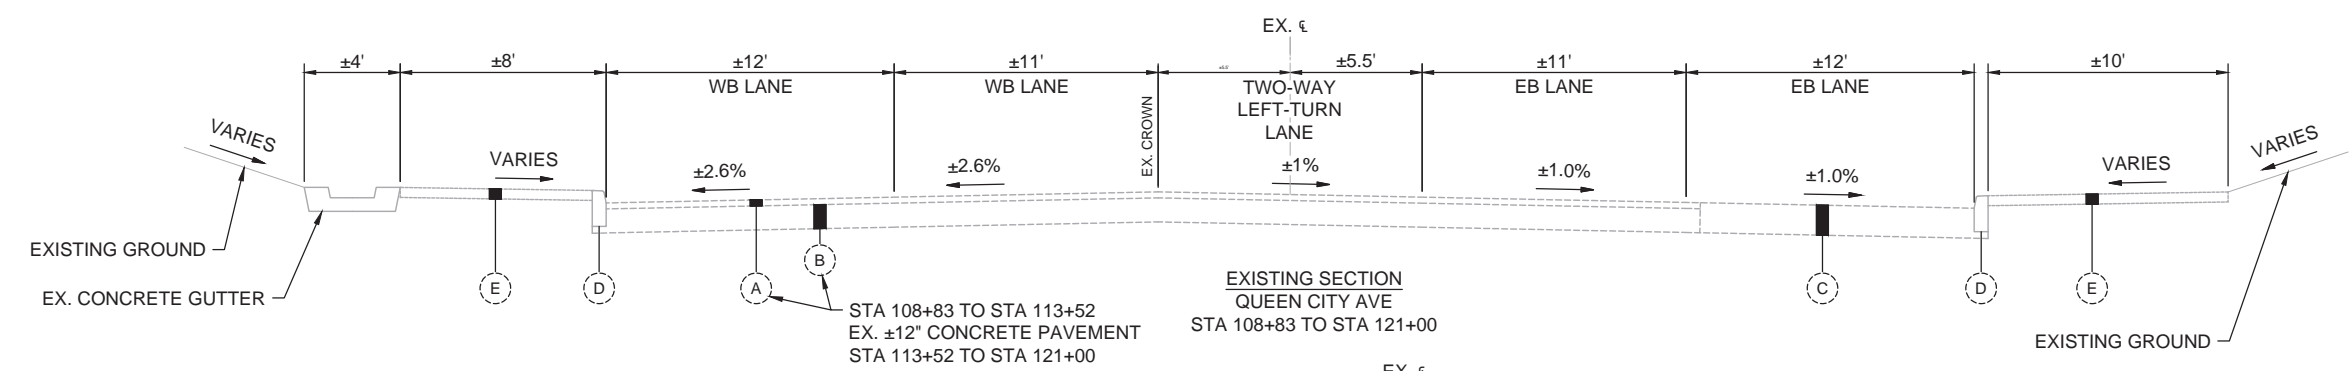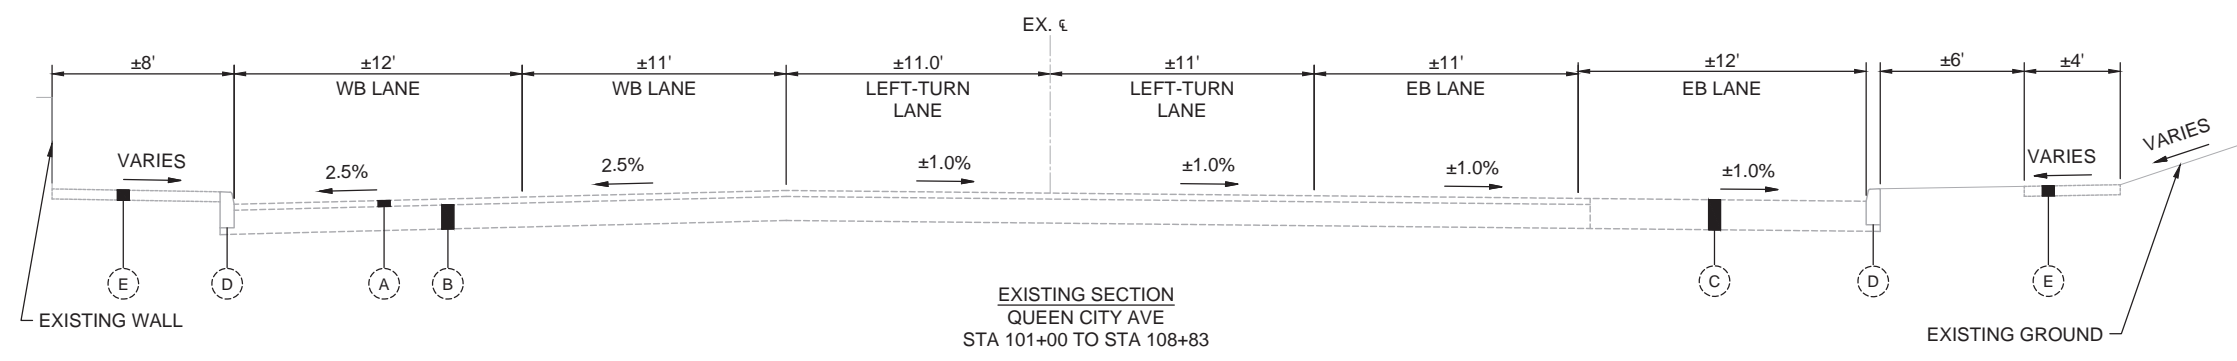

- LEGEND**
- | | | | |
|--|--|---|--|
| (A) EX. ± 3" ASPHALT PAVEMENT | (1) ITEM 442 - 1.5" ASPHALT CONCRETE SURFACE COURSE, 12.5 MM, TYPE A (448) | (8) ITEM 609 - CURB, TYPE 7 | (15) ITEM 609 - 4" CONCRETE WALK |
| (B) EX. ± 12" CONCRETE OR ASPHALT PAVEMENT | (2) ITEM 442 - 1.5" ASPHALT CONCRETE INTERMEDIATE COURSE, 9.5 MM, TYPE A (448) | (9) ITEM 452 - 8" NON-REINFORCED CONCRETE PAVEMENT, CLASS QC 1P | (16) ITEM 659 - SEEDING AND MULCHING |
| (C) EX. ± 12" CONCRETE PAVEMENT | (3) ITEM 305 - 9" CONCRETE BASE, CLASS QC 1P | (10) ITEM 407 - NON-TRACKING TACK COAT | (17) ITEM 659 - 4" TOPSOIL |
| (D) EX. CURB | (4) ITEM 304 - 6" AGGREGATE BASE | (11) ITEM 254 - PAVEMENT PLANING, ASPHALT CONCRETE (2.5" TYP., 0.25" MIN TO 3.5" MAX) | (18) ITEM 517 - RAILING (CONCRETE PARAPET WITH TWIN STEEL TUBE RAILING), AS PER PLAN |
| (E) EX. SIDEWALK | (5) ITEM 609 - CURB, TYPE 6, AS PER PLAN (CURB, TYPE S-1, DWG. NO. C103) | (12) ITEM 204 - SUBGRADE COMPACTION | (19) ITEM 601 - PAVED GUTTER, MISC.: CONCRETE GUTTER (DETAIL TO BE PROVIDED AT FUTURE SUBMITTAL) |
| (Hatched) ITEM 202 - PAVEMENT REMOVED | (6) ITEM 609 - CURB, TYPE 10 | (13) ITEM 204 - PROOF ROLLING | (20) ITEM 452 - 4" NON-REINFORCED CONCRETE PAVEMENT, CLASS QC 1P |
| | (7) ITEM 609 - CURB, ODOT TYPE 10-A, AS PER PLAN | (14) ITEM 422 - AGGREGATE SINGLE CHIP SEAL, TYPE A (SEE LAP JOINT DETAIL) | |

S:\CIN\3700--3799\3731\006\Drawings\CAD\Civil_3d\SheetsPlan\LRC_GY_002.dwg 18-Jul-25 4:23 PM

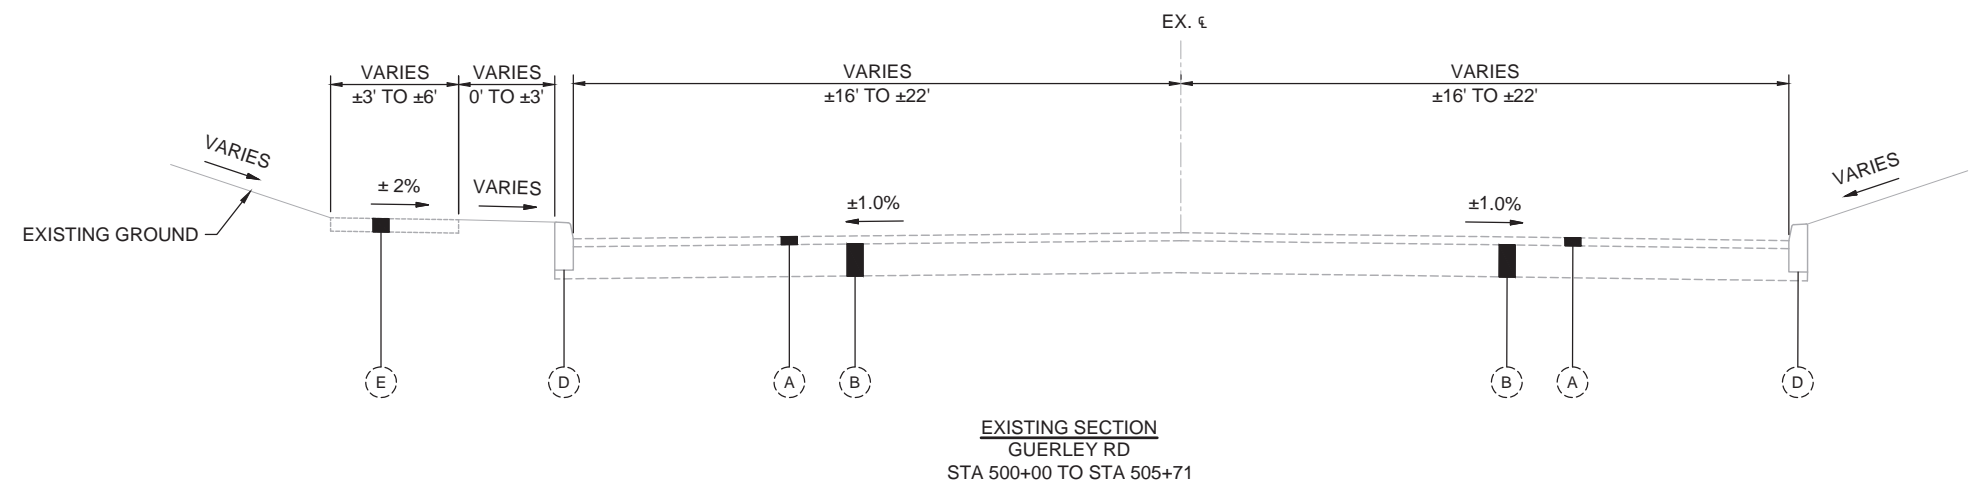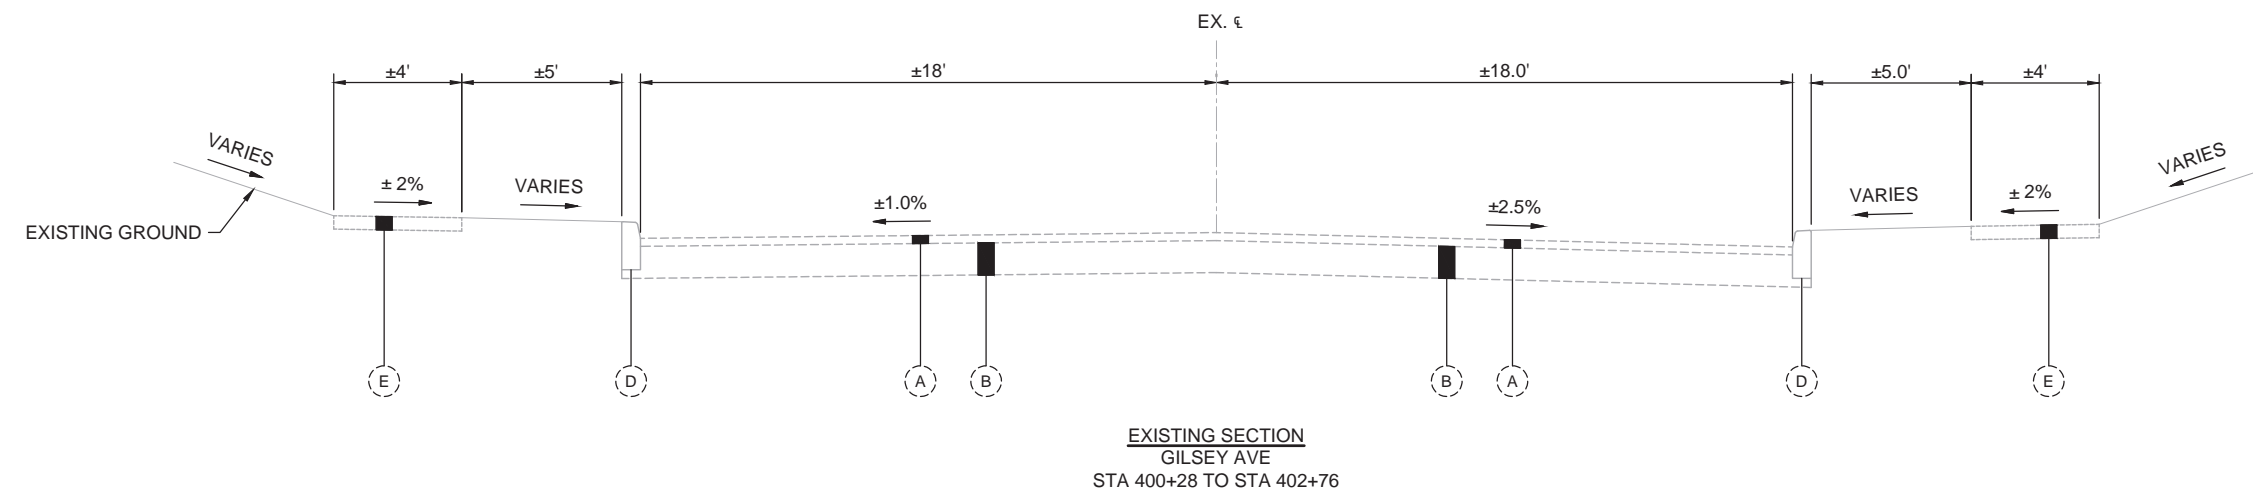

- LEGEND**
- | | | | |
|--|--|---|--|
| (A) EX. ± 3" ASPHALT PAVEMENT | (1) ITEM 442 - 1.5" ASPHALT CONCRETE SURFACE COURSE, 12.5 MM, TYPE A (448) | (8) ITEM 609 - CURB, TYPE 7 | (15) ITEM 609 - 4" CONCRETE WALK |
| (B) EX. ± 12" CONCRETE OR ASPHALT PAVEMENT | (2) ITEM 442 - 1.5" ASPHALT CONCRETE INTERMEDIATE COURSE, 9.5 MM, TYPE A (448) | (9) ITEM 452 - 8" NON-REINFORCED CONCRETE PAVEMENT, CLASS QC 1P | (16) ITEM 659 - SEEDING AND MULCHING |
| (C) EX. ± 12" CONCRETE PAVEMENT | (3) ITEM 305 - 9" CONCRETE BASE, CLASS QC 1P | (10) ITEM 407 - NON-TRACKING TACK COAT | (17) ITEM 659 - 4" TOPSOIL |
| (D) EX. CURB | (4) ITEM 304 - 6" AGGREGATE BASE | (11) ITEM 254 - PAVEMENT PLANING, ASPHALT CONCRETE (2.5" TYP., 0.25" MIN TO 3.5" MAX) | (18) ITEM 517 - RAILING (CONCRETE PARAPET WITH TWIN STEEL TUBE RAILING), AS PER PLAN |
| (E) EX. SIDEWALK | (5) ITEM 609 - CURB, TYPE 6, AS PER PLAN (CURB, TYPE S-1, DWG. NO. C103) | (12) ITEM 204 - SUBGRADE COMPACTION | (19) ITEM 601 - PAVED GUTTER, MISC.: CONCRETE GUTTER (DETAIL TO BE PROVIDED AT FUTURE SUBMITTAL) |
| ▨ ITEM 202 - PAVEMENT REMOVED | (6) ITEM 609 - CURB, TYPE 10 | (13) ITEM 204 - PROOF ROLLING | (20) ITEM 452 - 4" NON-REINFORCED CONCRETE PAVEMENT, CLASS QC 1P |
| | (7) ITEM 609 - CURB, ODOT TYPE 10-A, AS PER PLAN | (14) ITEM 422 - AGGREGATE SINGLE CHIP SEAL, TYPE A (SEE LAP JOINT DETAIL) | |

S:\CIN\3700--3799\3731\006\Drawings\CAD\Civil_3d\SheetsPlan\LRC_GY_002.dwg 18-Jul-25 4:23 PM