


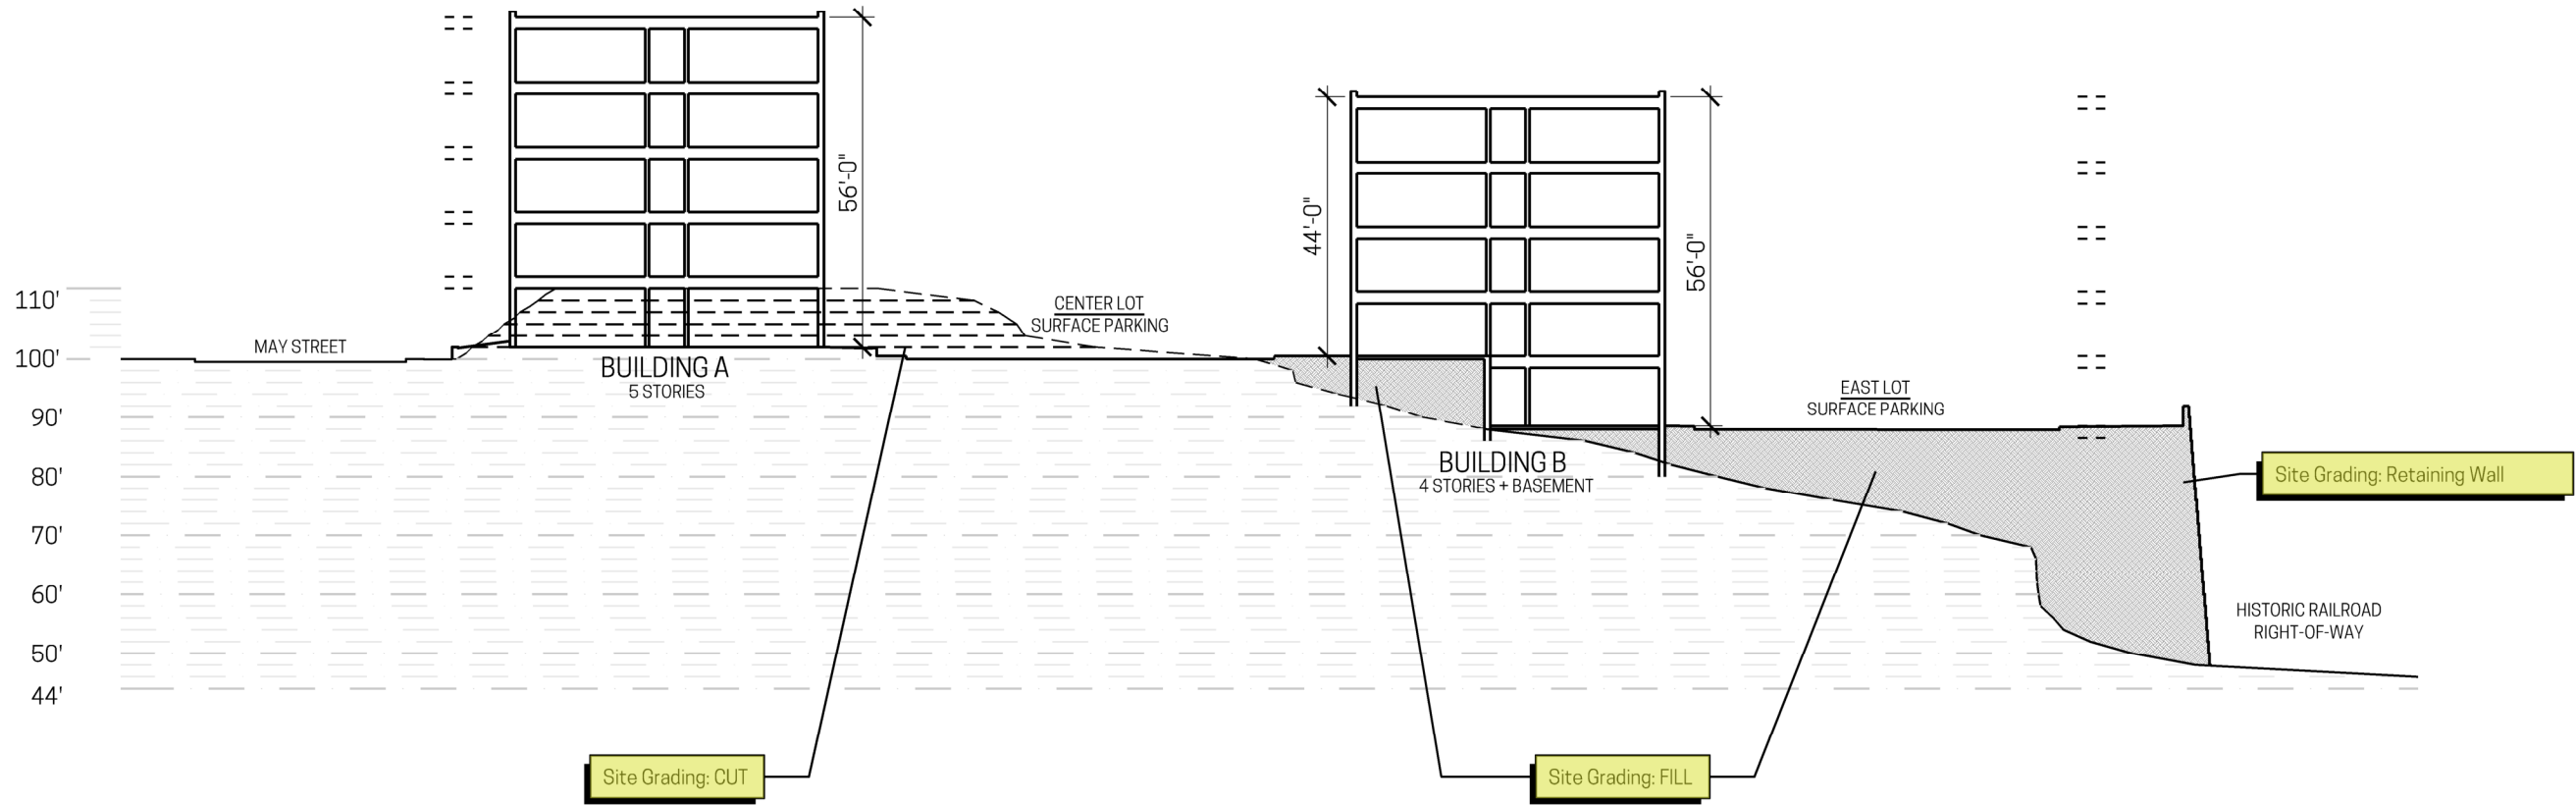

SITE SECTION

SCALE: 1/32" = 1'-0"

