




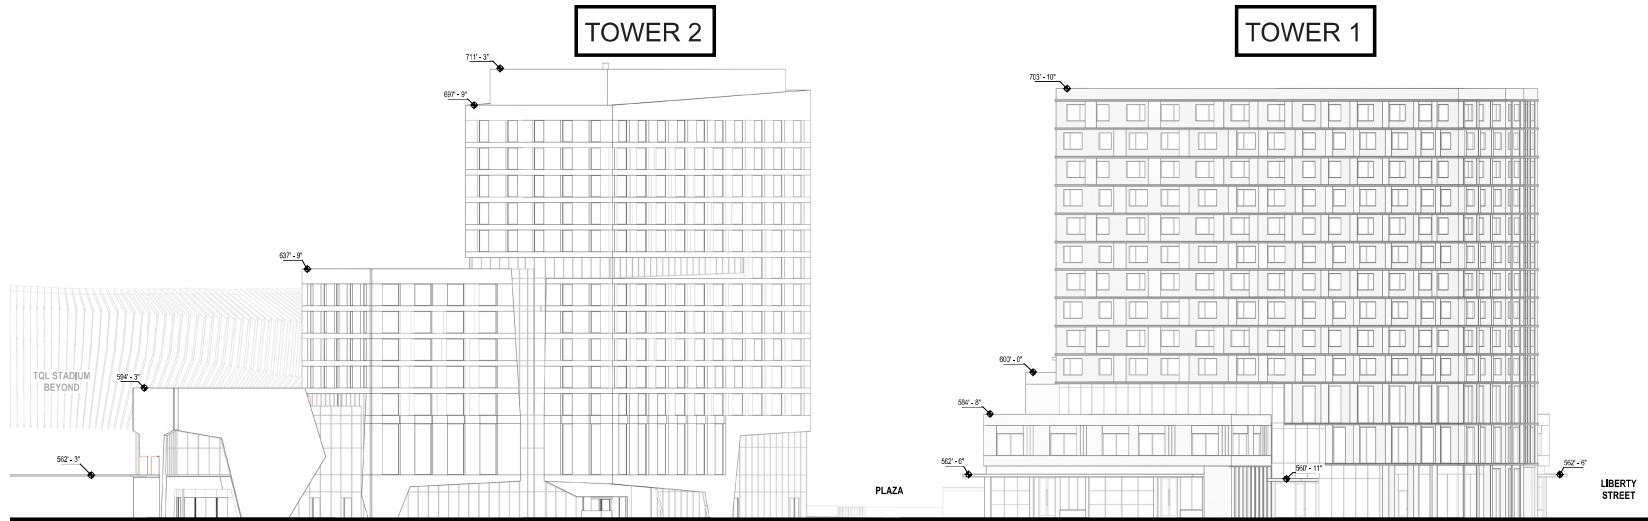


SITE ELEVATION - EAST - CENTRAL PARKWAY (NOTE : CENTRAL PARKWAY EL. +545'-0")

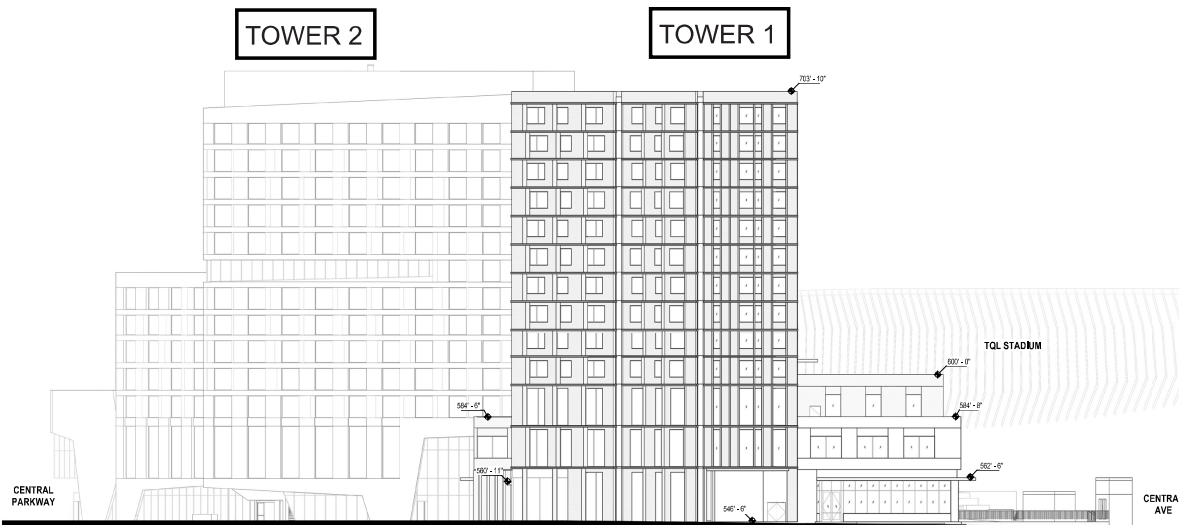

SITE ELEVATION - NORTH - LIBERTY STREET (NOTE : CENTRAL PARKWAY EL. +545'-0")

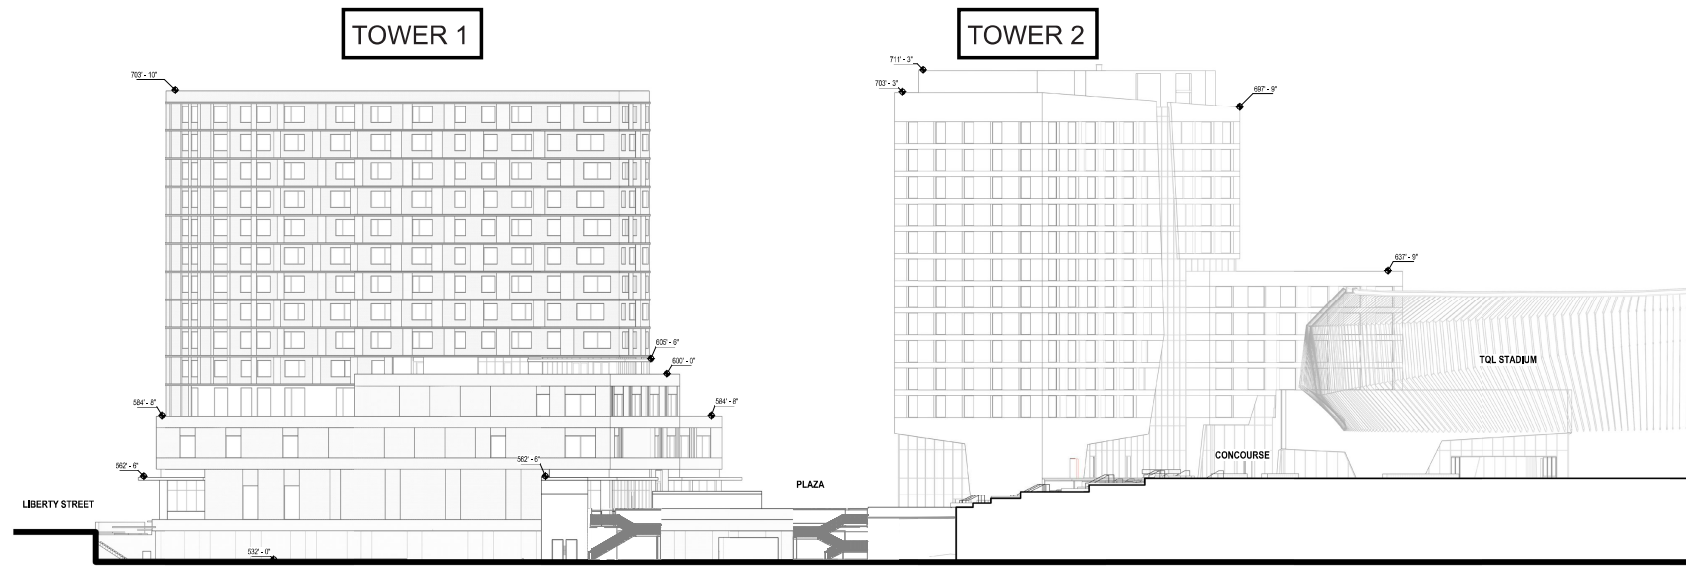

SITE ELEVATION - WEST - CENTRAL AVE (NOTE : CENTRAL PARKWAY EL. +545'-0")

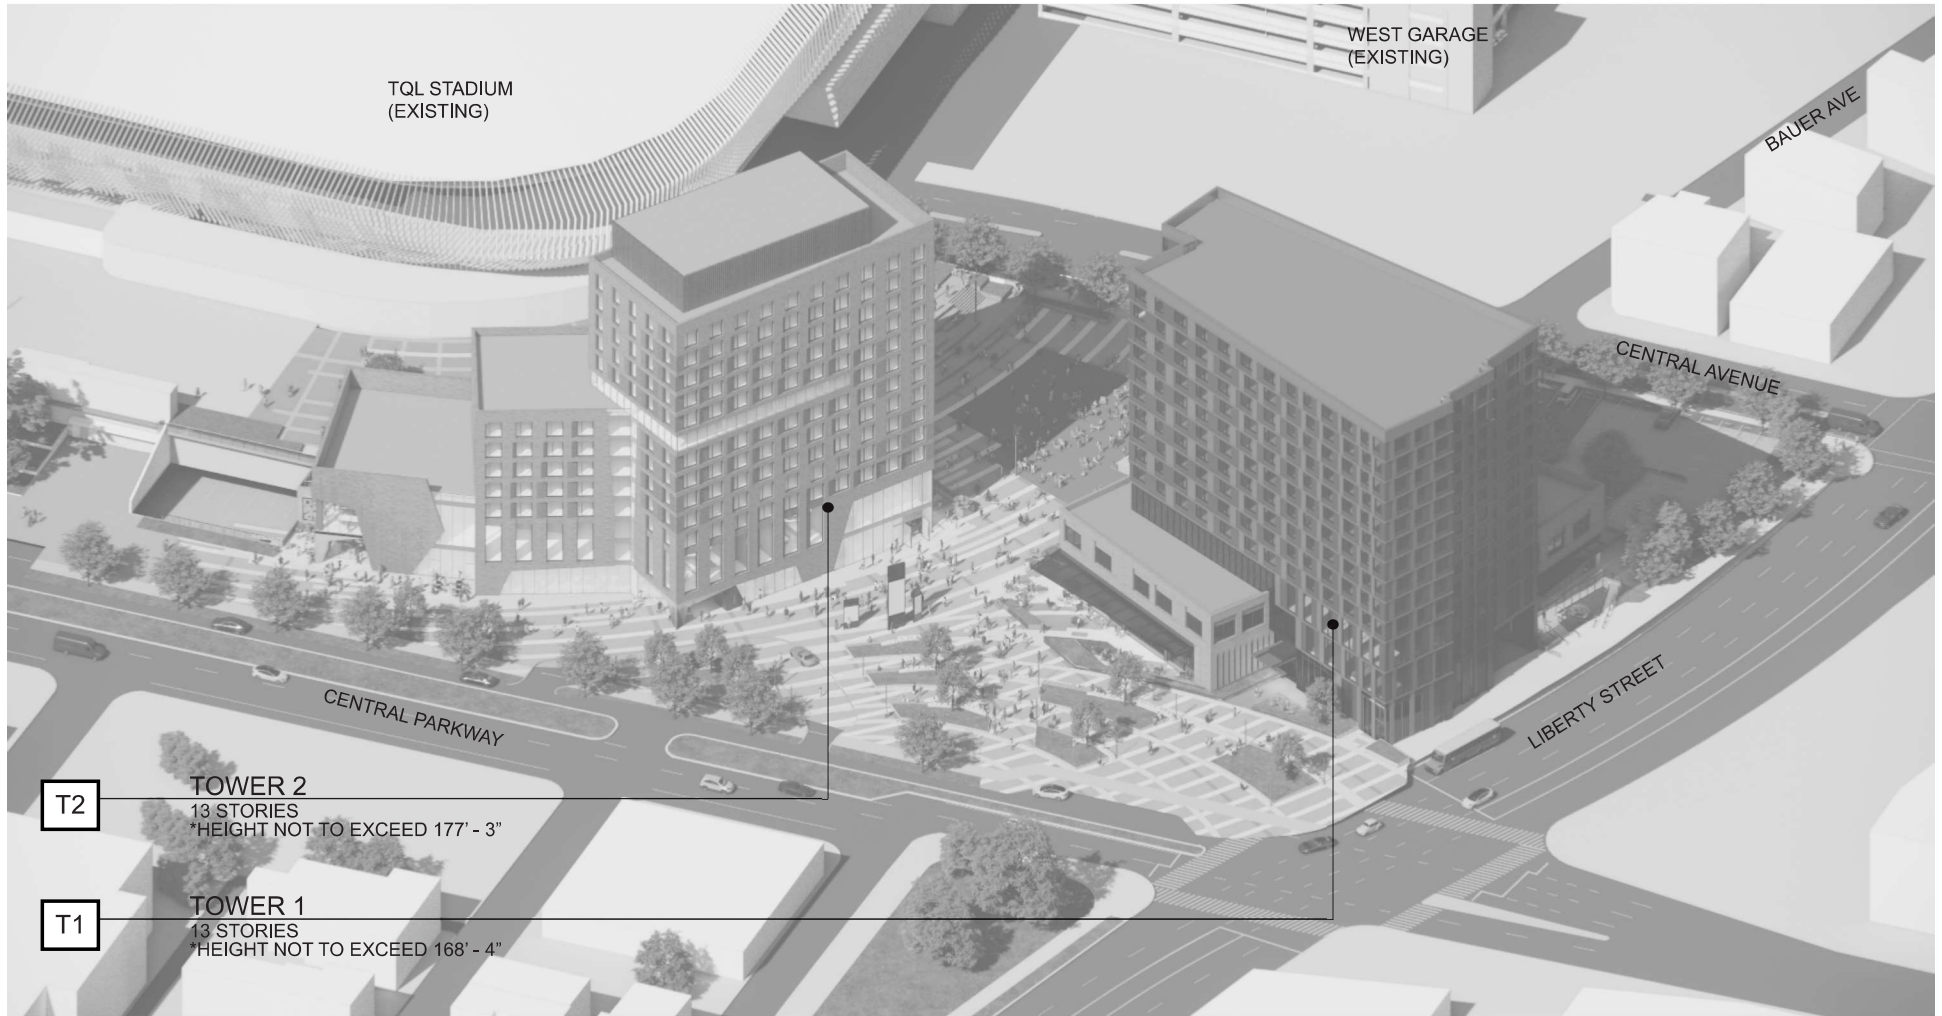

*HEIGHT BASED ON CENTRAL PARKWAY EL. +545'-0"



*HEIGHT BASED ON CENTRAL PARKWAY EL. +545'-0"