

## **APPENDIX A**

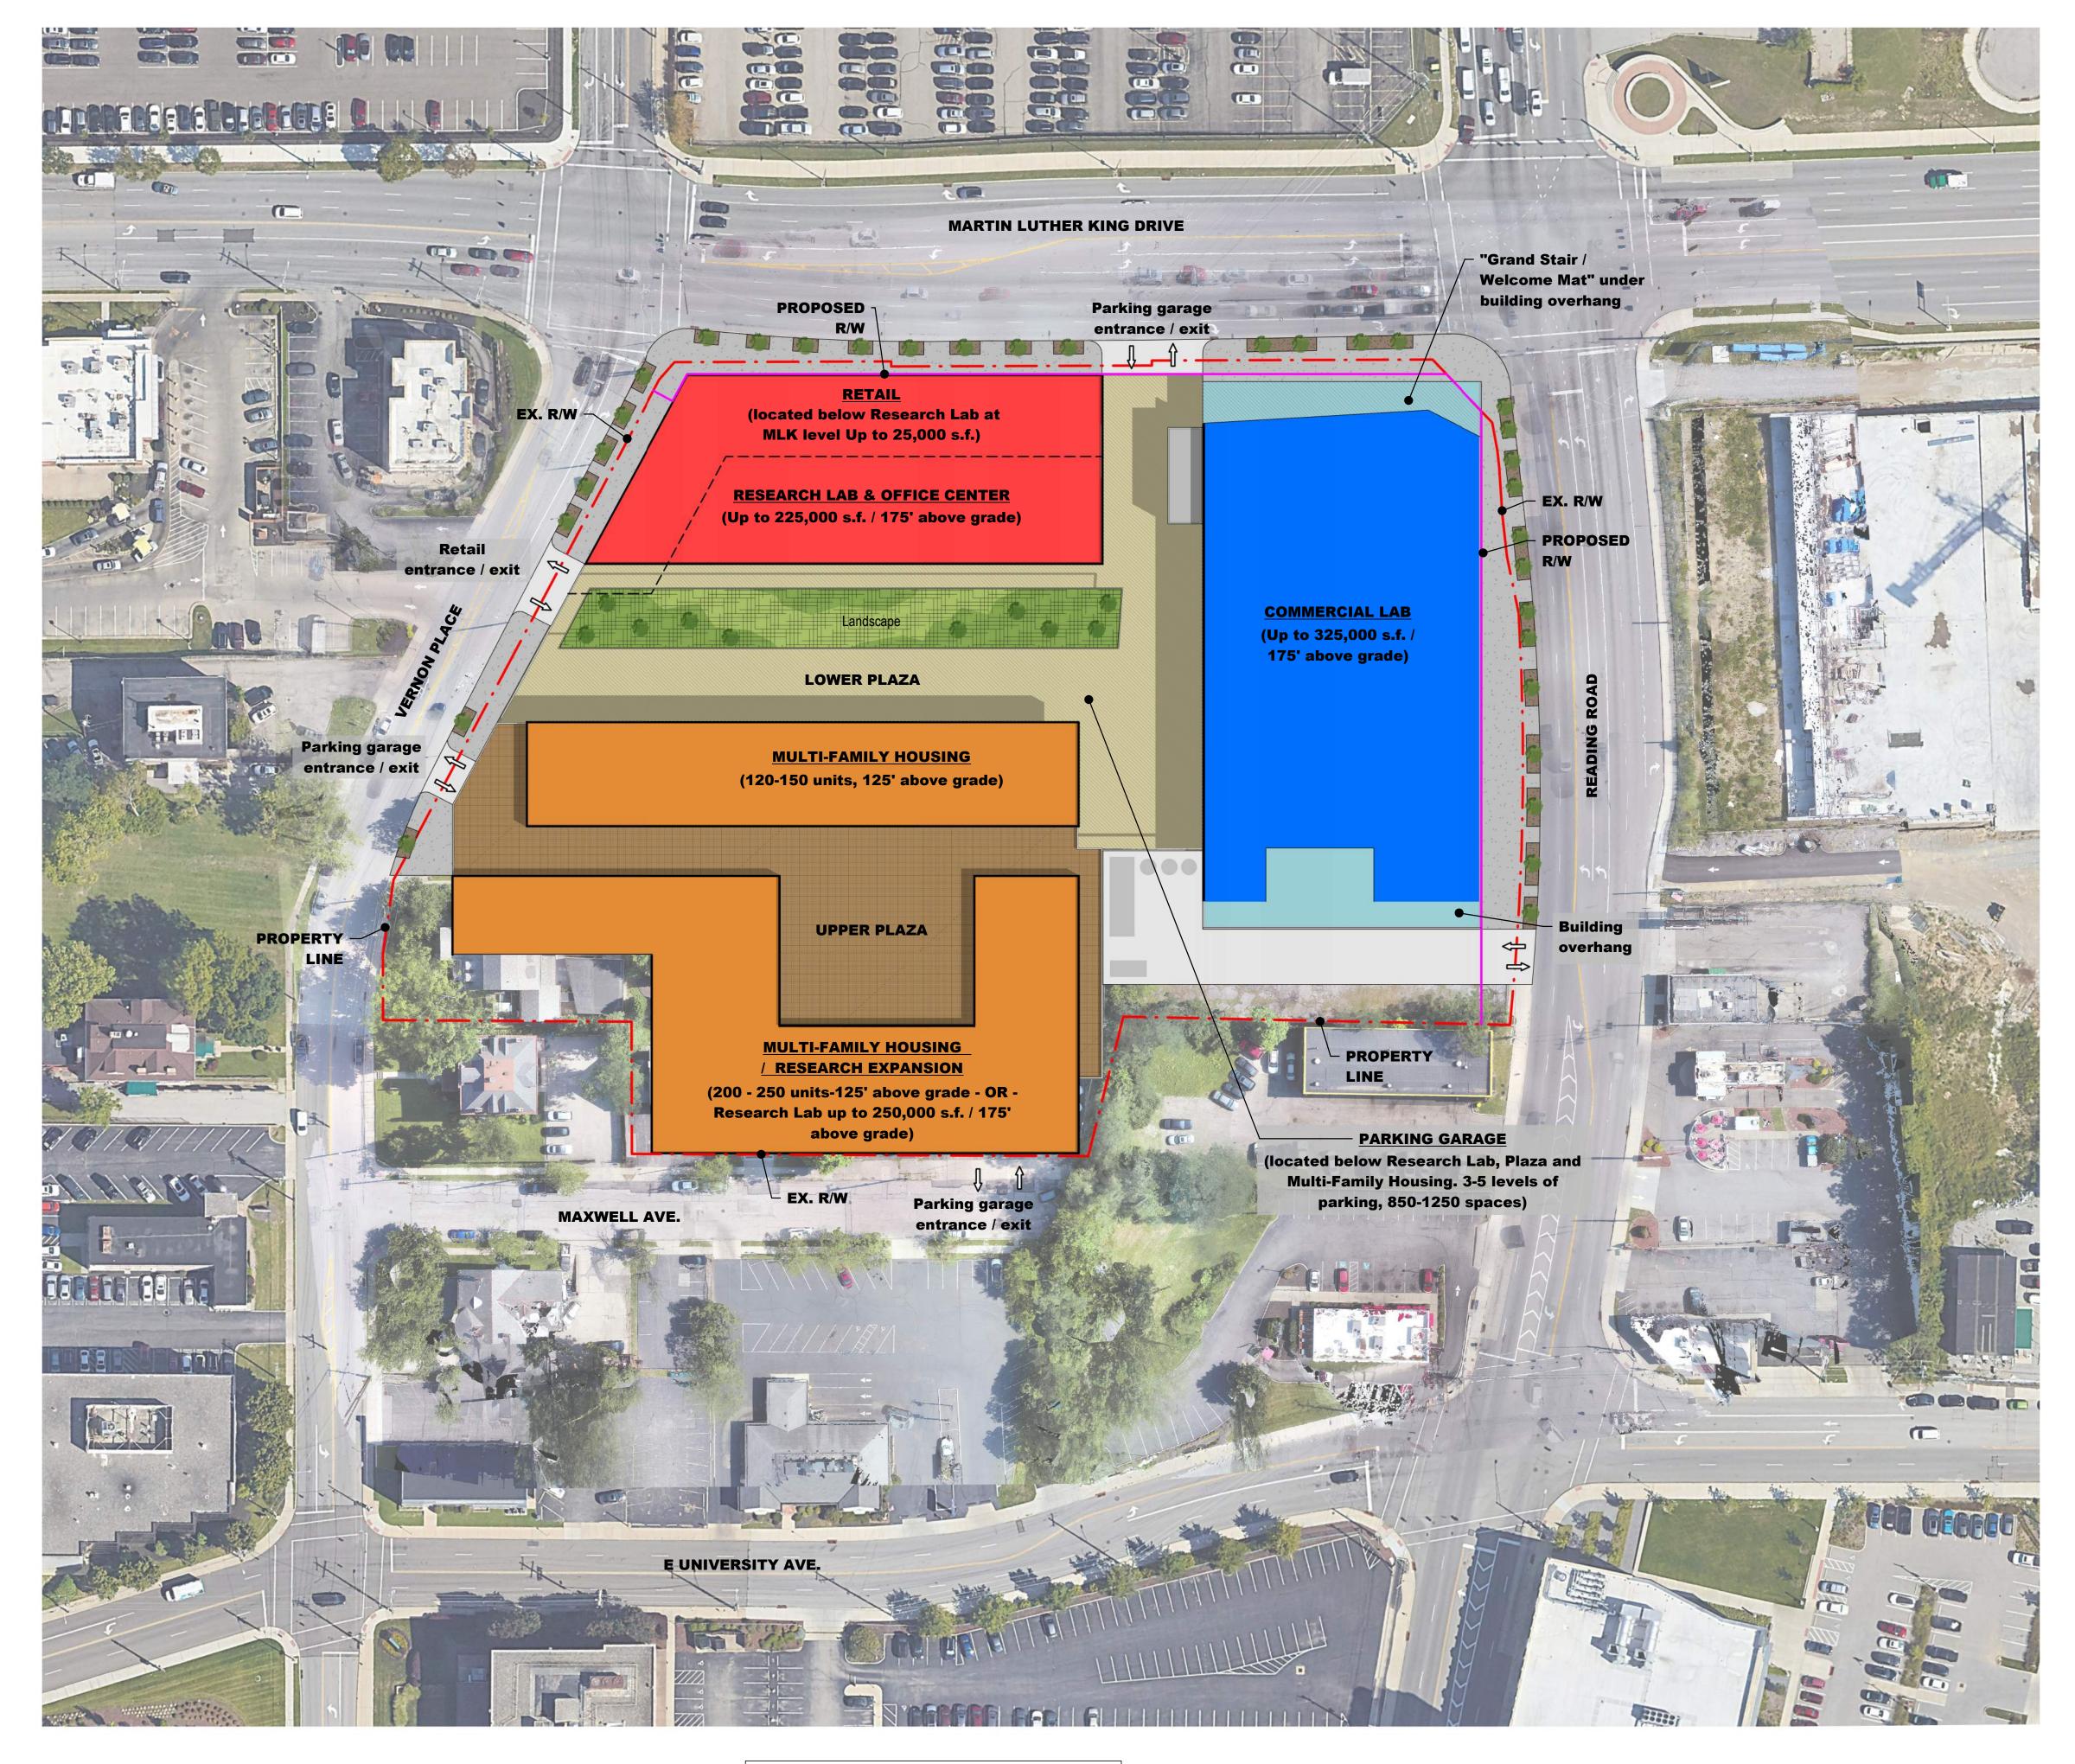

**OVERALL SITE PLAN** 

BUILDING SETBACKS:
PROPOSED BUILDINGS WILL BE SET BACK
FROM THE PUBLIC RIGHT-OF-WAY 0-20'

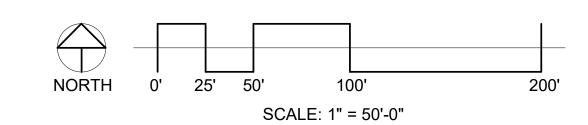



CINCINNATI 50 E-Business Way Cincinnati, Ohio 45241 513.984.9696