


A B C D E F F.8 G H J K L M N P Q

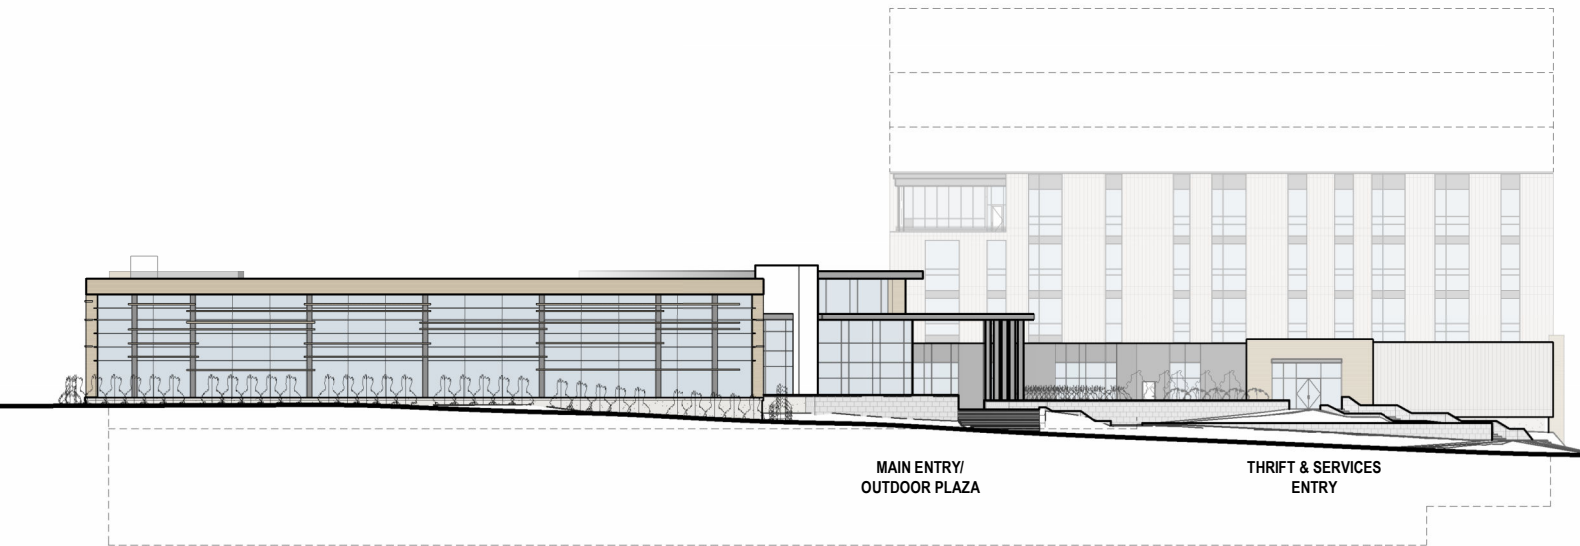

- TOWER - ROOF 972'-0"
- TOWER - LEVEL 700 958'-0"
- TOWER - LEVEL 600 944'-0"
- TOWER - LEVEL 500 931'-0"
- TOWER - LEVEL 400 917'-0"
- TOWER - LEVEL 300 903'-0"
- TOWER - LEVEL 200 889'-0"
- MAIN LEVEL 100 872'-0"
- LEVEL P1 - PARKING UPPER 857'-0"
- LEVEL P2 - PARKING MID 847'-0"
- LEVEL P3 - PARKING LOW 837'-0"

PEOPLES CHURCH
J.S. HELD
DSD ADVISORS
MSA DESIGN
THE KLEINGERS GROUP
JULIE CROMWELL & ASSOCIATES
MOTZ ENGINEERING


PEOPLES CHURCH
220 WILLIAM HOWARD TAFT RD,
CINCINNATI, OH 45219



CONCEPT PD
SUBMITTAL
10/06/2023

BUILDING ELEVATION - SOUTH
1/32" = 1'-0"

ATTACHMENT P - SOUTH ELEVATION

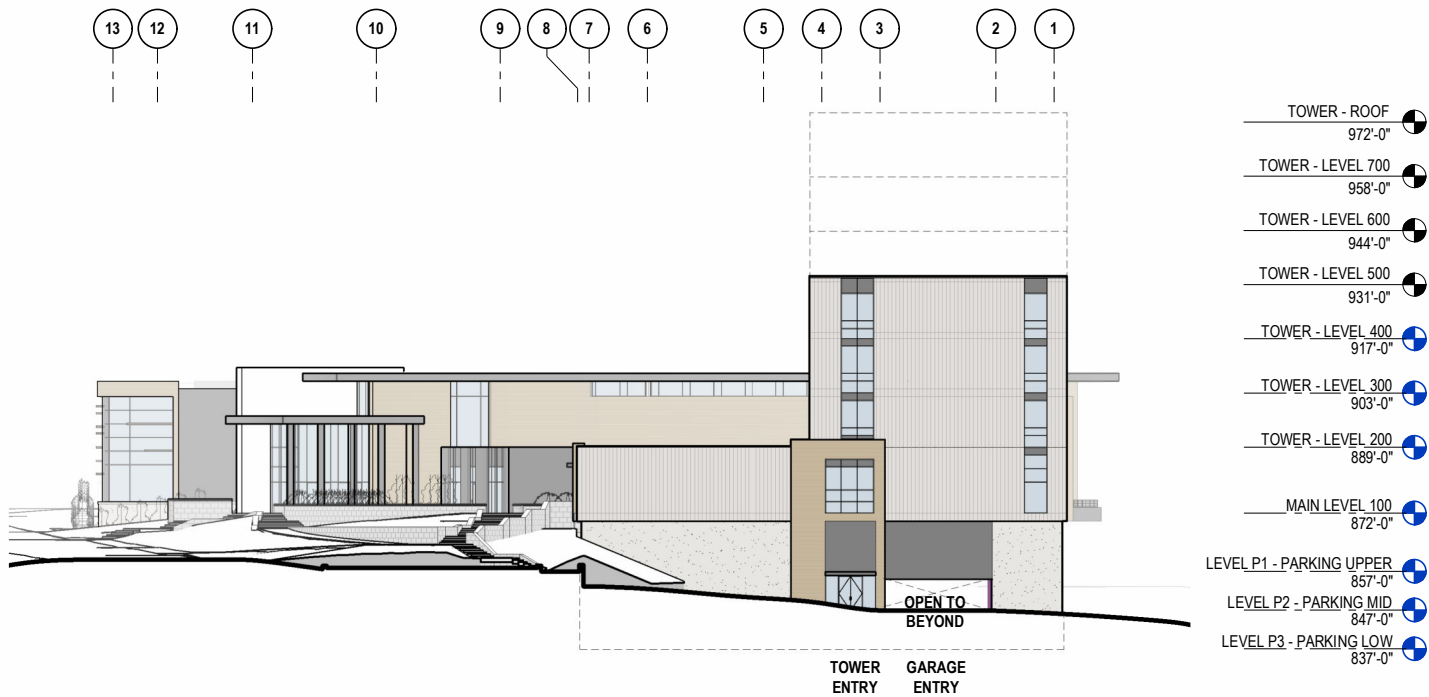

1
P-2

BUILDING ELEVATION - EAST

1/32" = 1'-0"

ATTACHMENT P - EAST ELEVATION

PEOPLES CHURCH

J.S. HELD

DSD ADVISORS

MSA DESIGN

THE KLEINGERS
GROUP


JULIE CROMWELL &
ASSOCIATES

MOTZ ENGINEERING

PEOPLES CHURCH
220 WILLIAM HOWARD TAFT RD,
CINCINNATI, OH 45219



CONCEPT PD
SUBMITTAL
10/06/2023

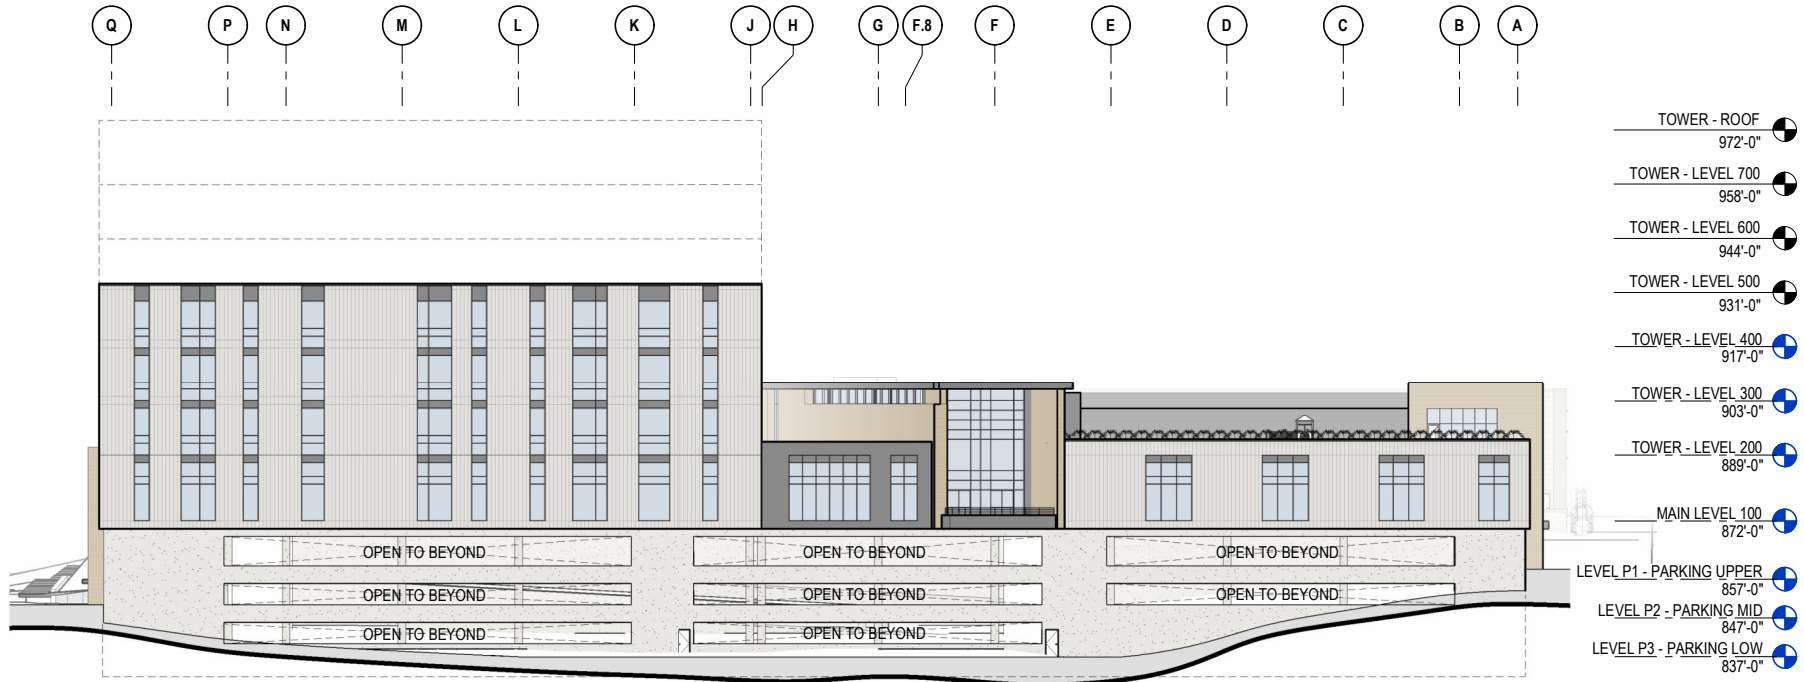

1
P-3
1/32" = 1'-0"

BUILDING ELEVATION - NORTH

ATTACHMENT P - NORTH ELEVATION

PEOPLES CHURCH

J.S. HELD

DSD ADVISORS

MSA DESIGN

THE KLEINGERS
GROUP


JULIE CROMWELL &
ASSOCIATES

MOTZ ENGINEERING

PEOPLES CHURCH
220 WILLIAM HOWARD TAFT RD,
CINCINNATI, OH 45219



CONCEPT PD
SUBMITTAL
10/06/2023

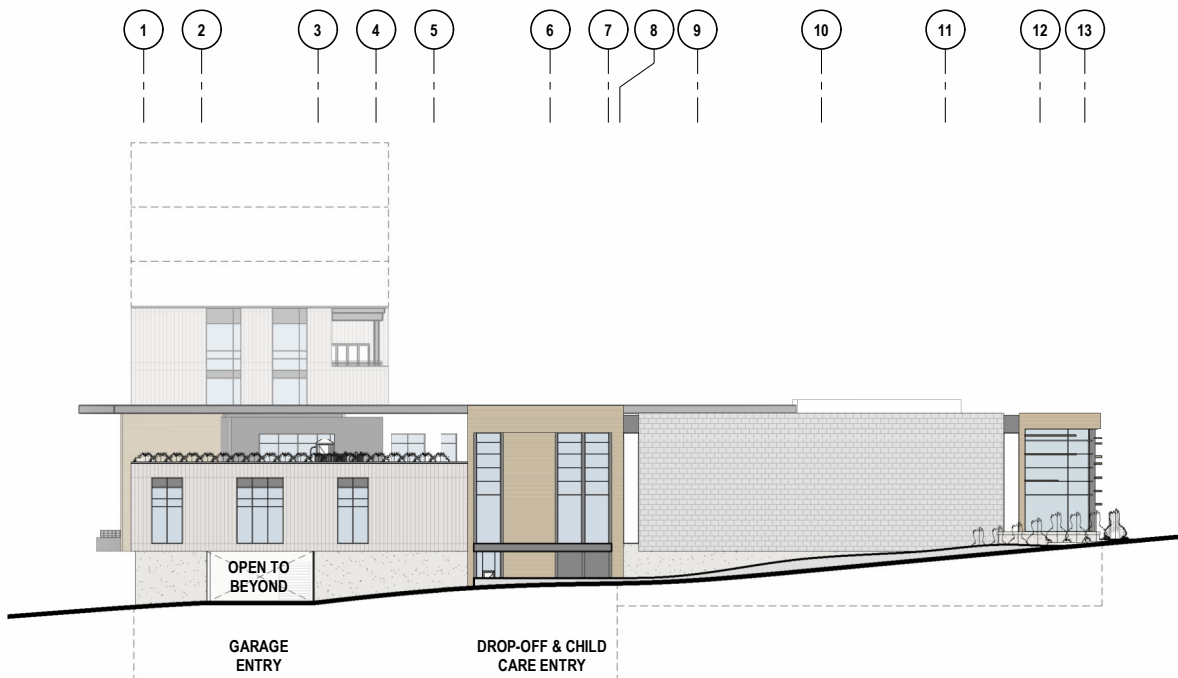

TOWER - ROOF	972'-0"	●
TOWER - LEVEL 700	958'-0"	●
TOWER - LEVEL 600	944'-0"	●
TOWER - LEVEL 500	931'-0"	●
TOWER - LEVEL 400	917'-0"	⬆
TOWER - LEVEL 300	903'-0"	⬆
TOWER - LEVEL 200	889'-0"	⬆
MAIN LEVEL 100	872'-0"	⬆
LEVEL P1 - PARKING UPPER	857'-0"	⬆
LEVEL P2 - PARKING MID	847'-0"	⬆
LEVEL P3 - PARKING LOW	837'-0"	⬆

1 P-4

BUILDING ELEVATION - WEST

1/32" = 1'-0"

ATTACHMENT P - WEST ELEVATION

PEOPLES CHURCH

J.S. HELD

DSD ADVISORS

MSA DESIGN

THE KLEINGERS
GROUP


JULIE CROMWELL &
ASSOCIATES

MOTZ ENGINEERING

PEOPLES CHURCH
220 WILLIAM HOWARD TAFT RD,
CINCINNATI, OH 45219



CONCEPT PD
SUBMITTAL
10/06/2023

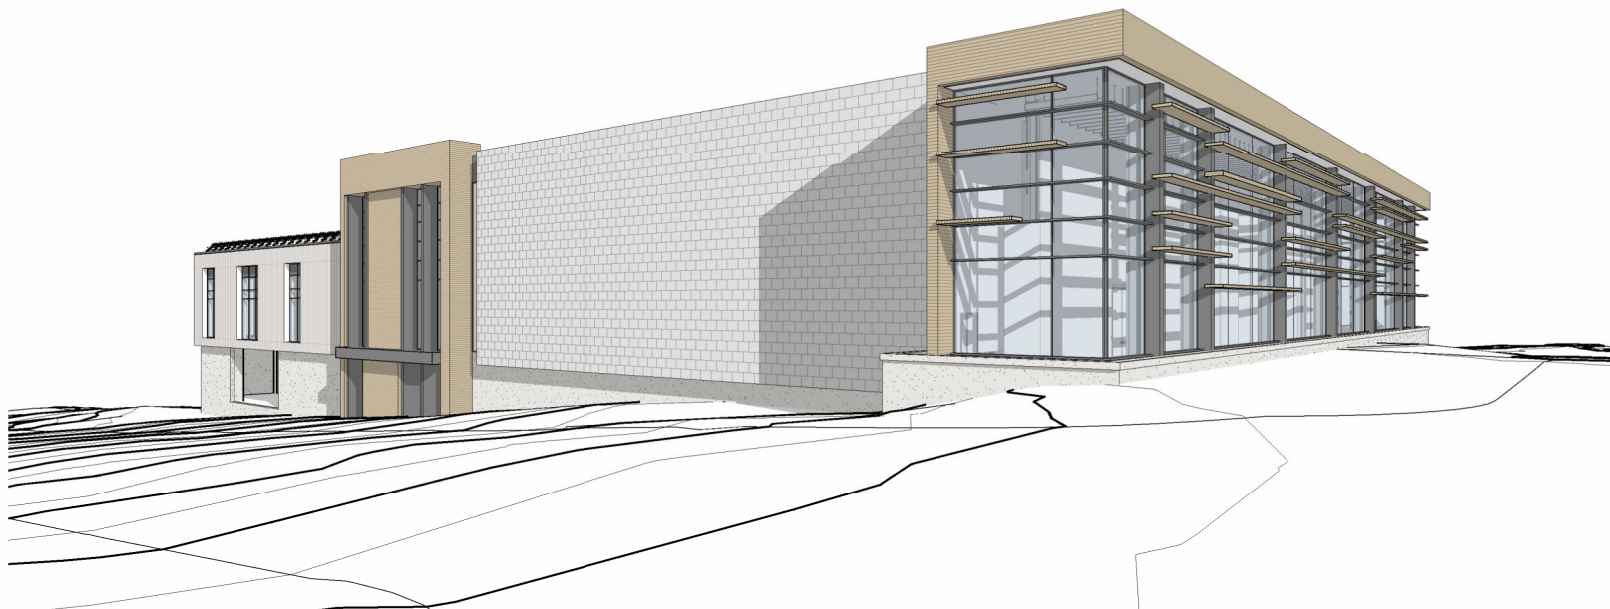

ATTACHMENT P -PERSPECTIVE (FOR REFERENCE ONLY)

PEOPLES CHURCH

J.S. HELD

DSD ADVISORS

MSA DESIGN

THE KLEINGERS
GROUP

JULIE CROMWELL &
ASSOCIATES

MOTZ ENGINEERING

PEOPLES CHURCH
220 WILLIAM HOWARD TAFT RD,
CINCINNATI, OH 45219



CONCEPT PD
SUBMITTAL
10/06/2023



ATTACHMENT P - PERSPECTIVE (FOR REFERENCE ONLY)

PEOPLES CHURCH

J.S. HELD

DSD ADVISORS

MSA DESIGN

THE KLEINGERS
GROUP

JULIE CROMWELL &
ASSOCIATES

MOTZ ENGINEERING

PEOPLES CHURCH
220 WILLIAM HOWARD TAFT RD,
CINCINNATI, OH 45219



CONCEPT PD
SUBMITTAL
10/06/2023