

PEOPLES CHURCH

J.S. HELD

DSD ADVISORS

MSA DESIGN

THE KLEINGERS
GROUP

JULIE CROMWELL &
ASSOCIATES

MOTZ ENGINEERING

PEOPLES CHURCH
220 WILLIAM HOWARD TAFT RD,
CINCINNATI, OH 45219



CONCEPT PD
SUBMITTAL
10/06/2023




1
O-1

LEVEL P3 - FLOOR PLAN

1/32" = 1'-0"

ATTACHMENT O - LEVEL P3 FLOOR PLAN

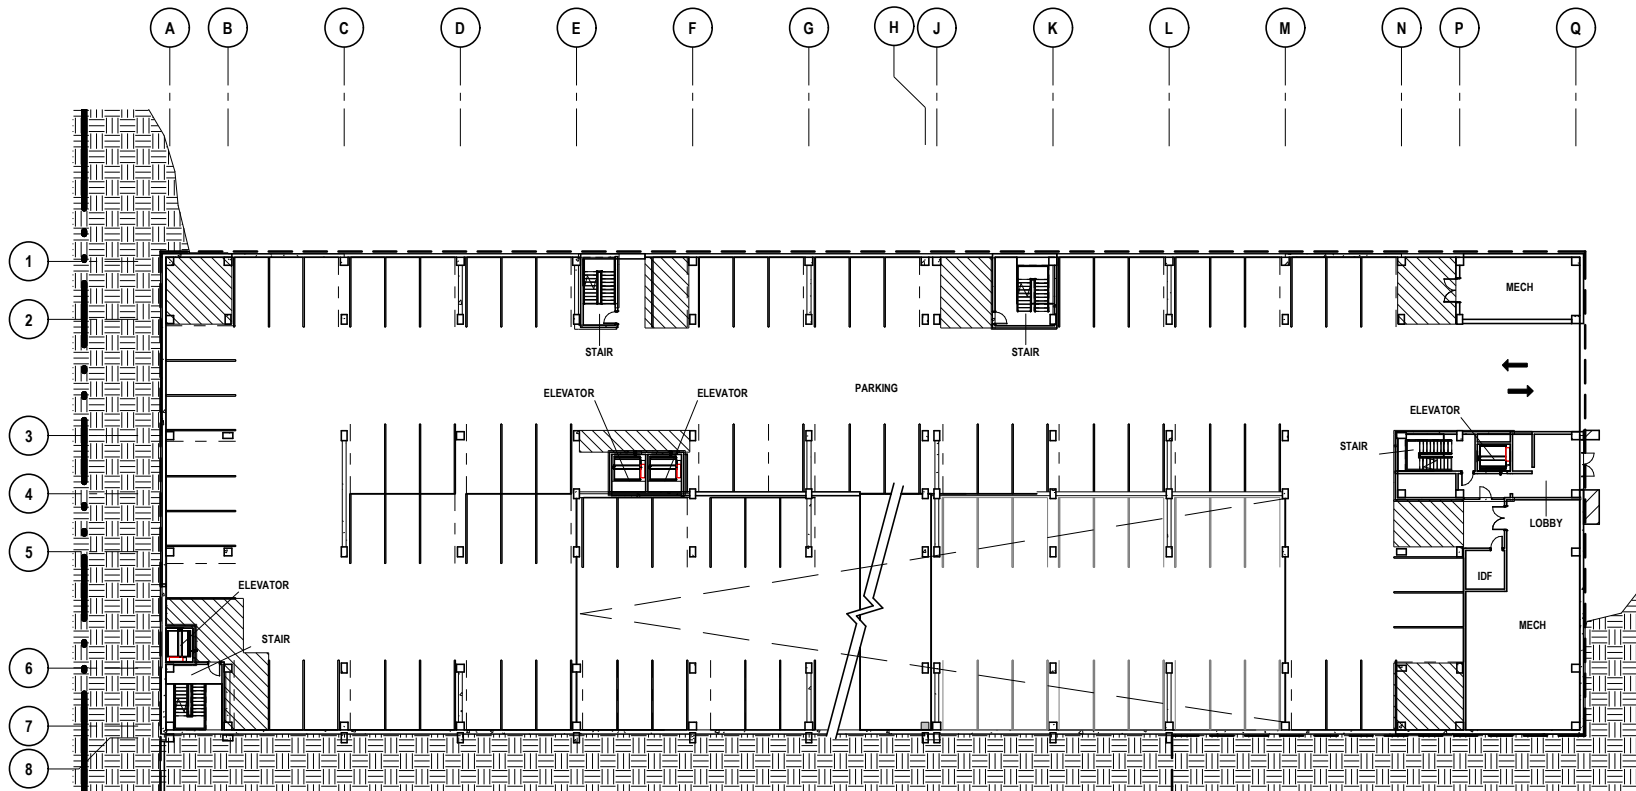

PEOPLES CHURCH

J.S. HELD

DSD ADVISORS

MSA DESIGN

THE KLEINGERS
GROUP

JULIE CROMWELL &
ASSOCIATES

MOTZ ENGINEERING

PEOPLES CHURCH
220 WILLIAM HOWARD TAFT RD,
CINCINNATI, OH 45219



CONCEPT PD
SUBMITTAL
10/06/2023




1
O-2

LEVEL P2 - FLOOR PLAN

1/32" = 1'-0"

ATTACHMENT O - LEVEL P2 FLOOR PLAN

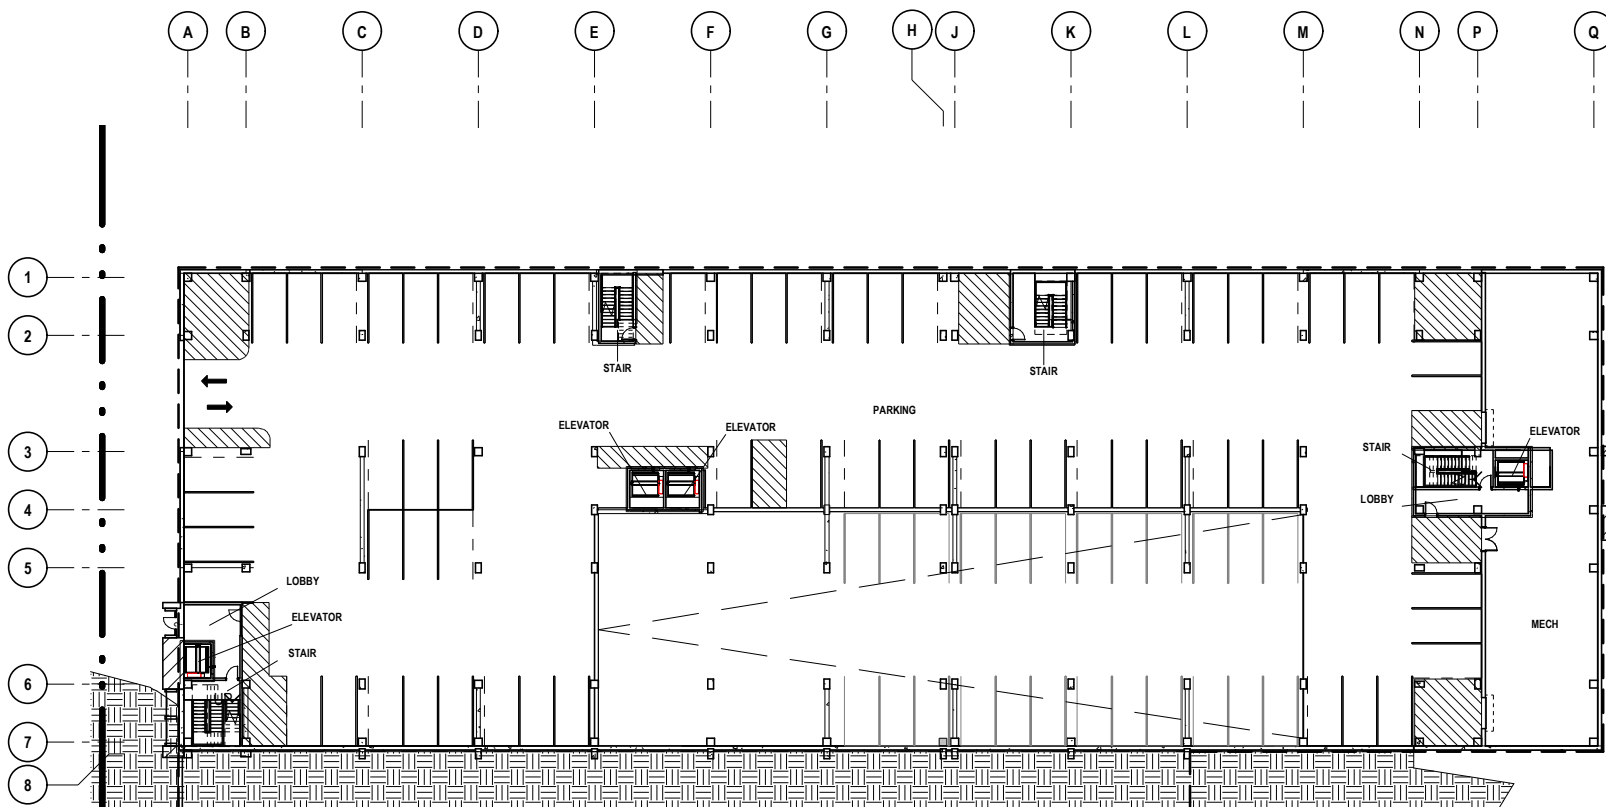

PEOPLES CHURCH

J.S. HELD

DSD ADVISORS

MSA DESIGN

THE KLEINGERS
GROUP

JULIE CROMWELL &
ASSOCIATES

MOTZ ENGINEERING

PEOPLES CHURCH
220 WILLIAM HOWARD TAFT RD,
CINCINNATI, OH 45219



CONCEPT PD
SUBMITTAL
10/06/2023




1
O-3

LEVEL P1 - FLOOR PLAN

1/32" = 1'-0"

ATTACHMENT O - LEVEL P1 FLOOR PLAN

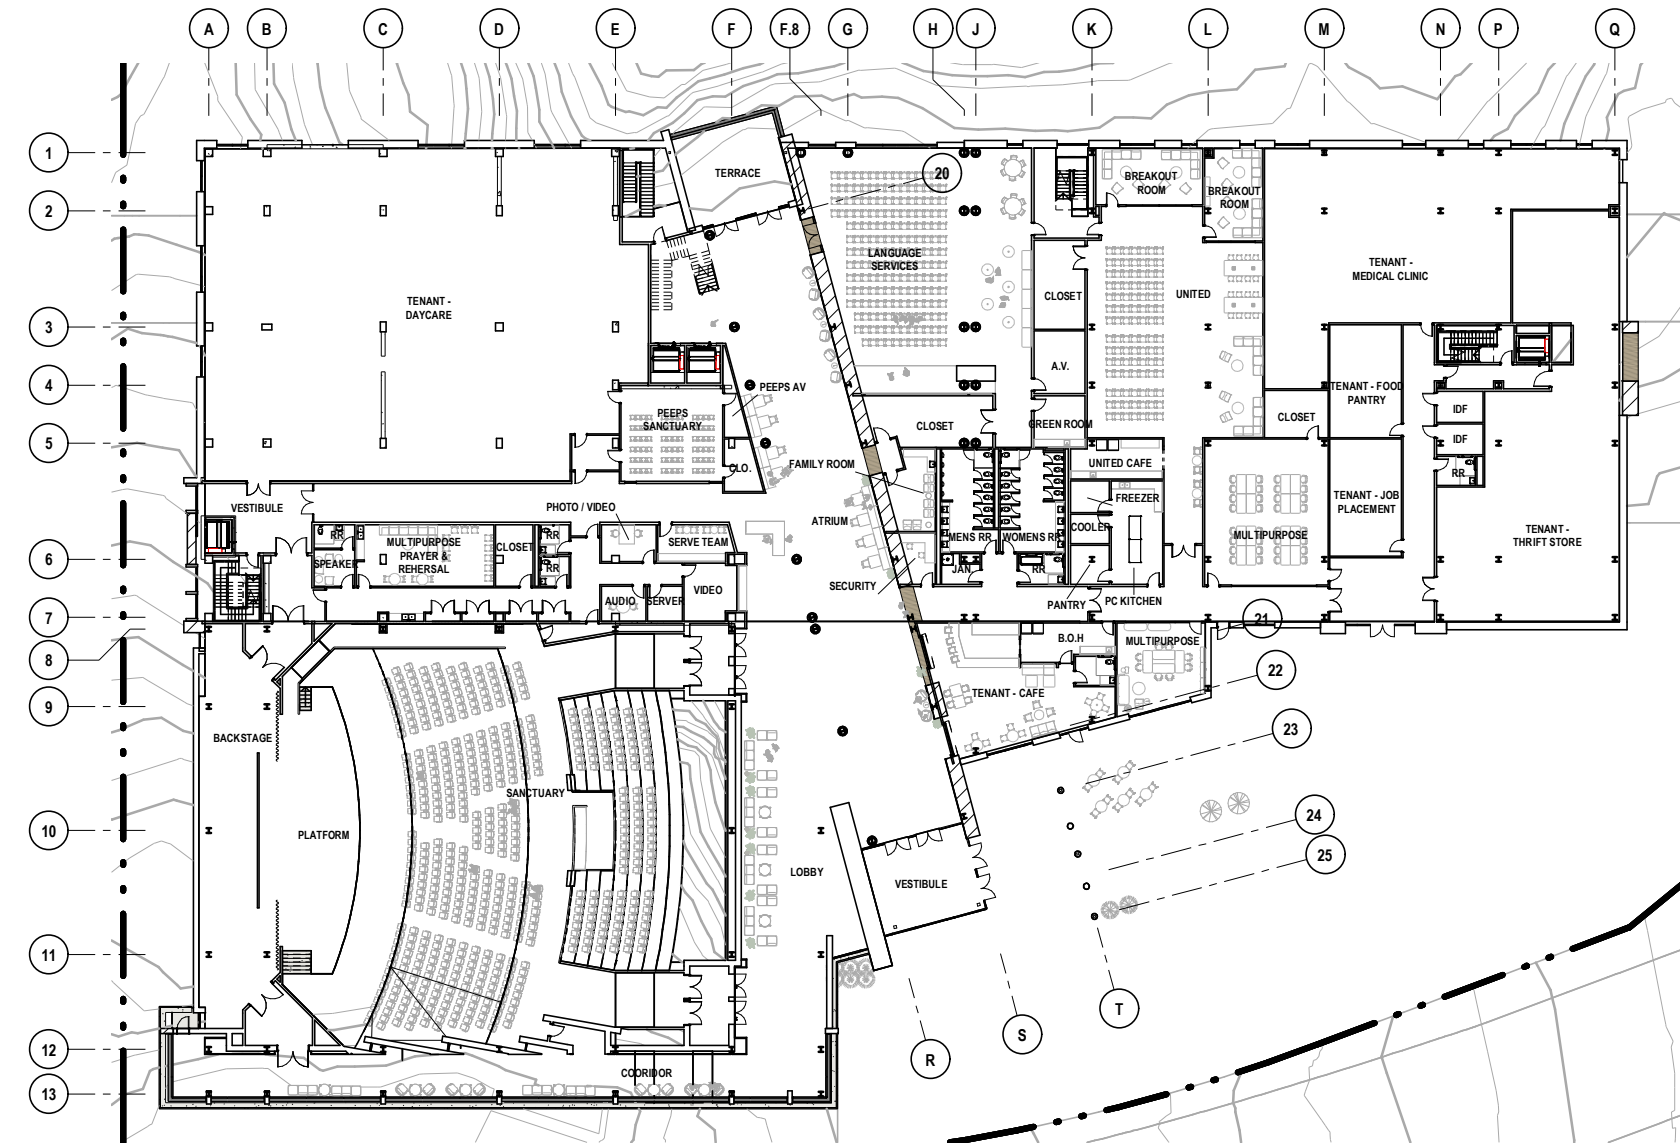

LEVEL 100 - FLOOR PLAN
 1/32" = 1'-0"

ATTACHMENT O - LEVEL 100 FLOOR PLAN

PEOPLES CHURCH

J.S. HELD

DSD ADVISORS

MSA DESIGN

THE KLEINGERS GROUP


JULIE CROMWELL & ASSOCIATES

MOTZ ENGINEERING

PEOPLES CHURCH
 220 WILLIAM HOWARD TAFT RD,
 CINCINNATI, OH 45219



CONCEPT PD
 SUBMITTAL
 10/06/2023

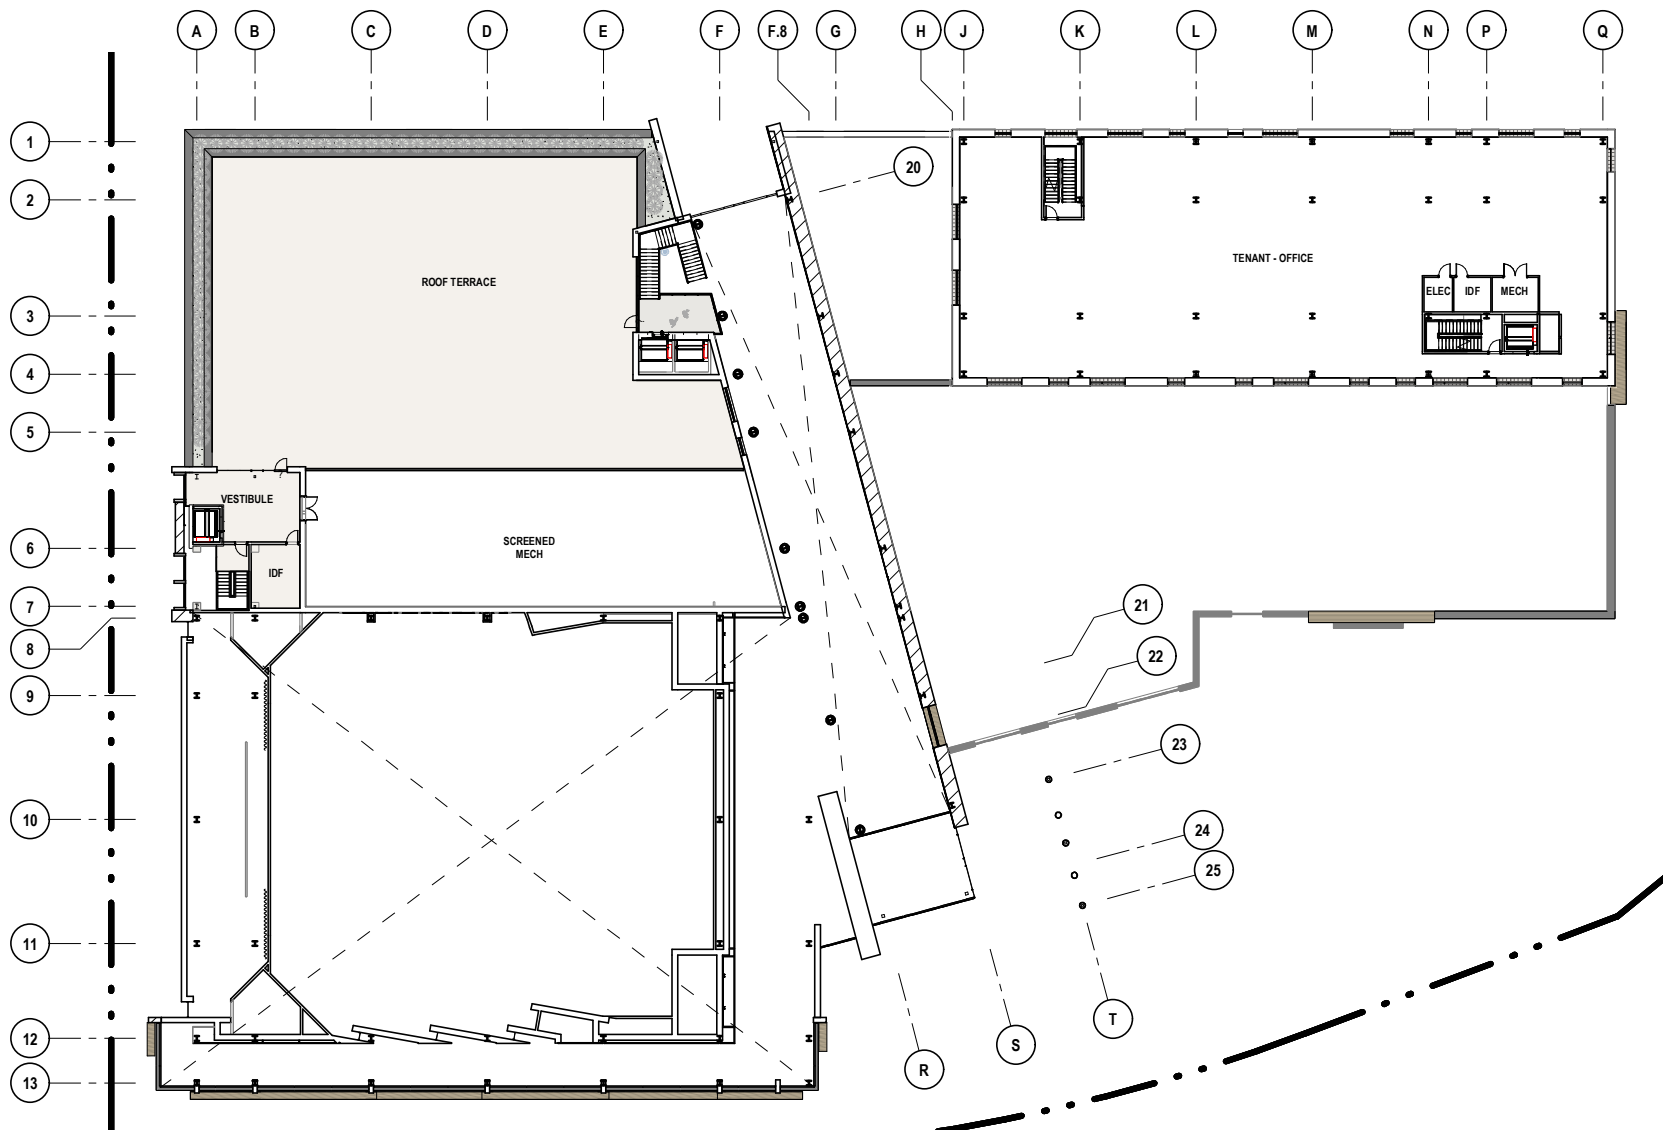

LEVEL 200 - FLOOR PLAN - PD

1/32" = 1'-0"

ATTACHMENT O - LEVEL 200 FLOOR PLAN

PEOPLES CHURCH

J.S. HELD

DSD ADVISORS

MSA DESIGN

THE KLEINGERS
GROUP


JULIE CROMWELL &
ASSOCIATES

MOTZ ENGINEERING

PEOPLES CHURCH
220 WILLIAM HOWARD TAFT RD,
CINCINNATI, OH 45219



CONCEPT PD
SUBMITTAL
10/06/2023

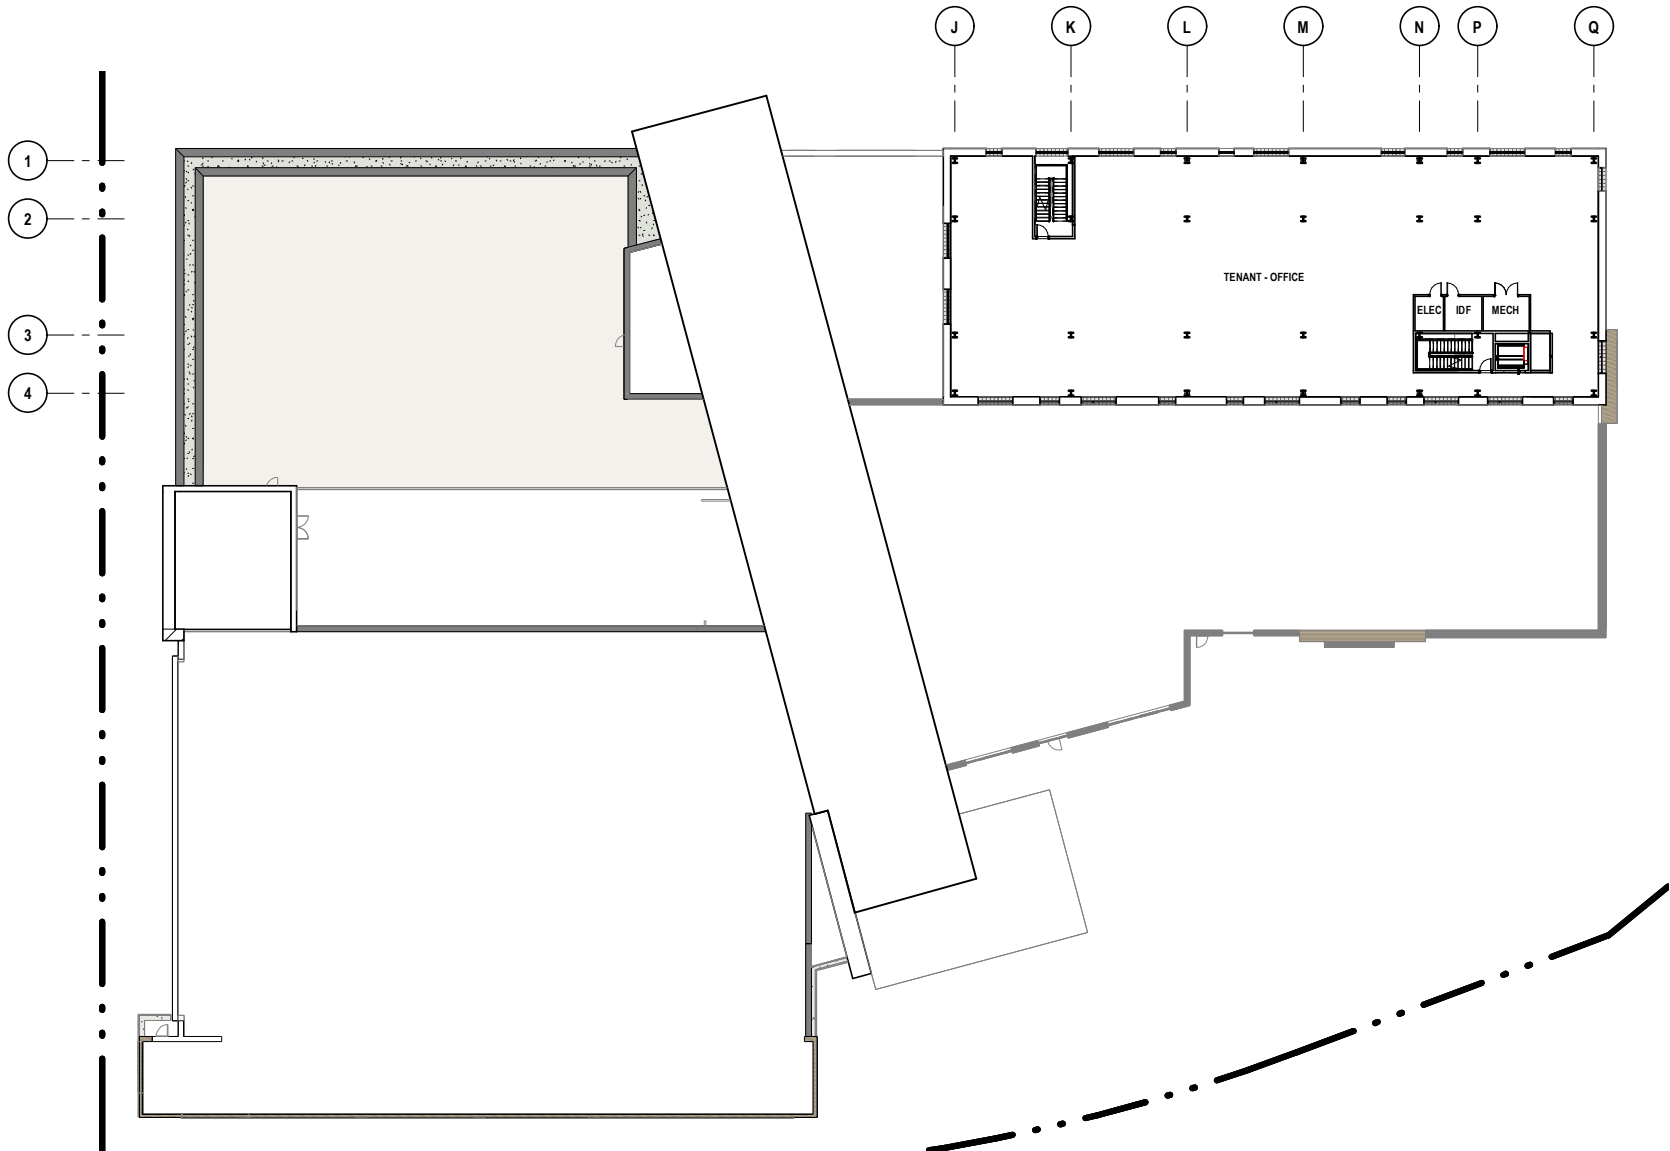

1
O-6

LEVEL 300 - FLOOR PLAN

1/32" = 1'-0"

ATTACHMENT O - LEVEL 300 FLOOR PLAN

PEOPLES CHURCH

J.S. HELD

DSD ADVISORS

MSA DESIGN

THE KLEINGERS
GROUP


JULIE CROMWELL &
ASSOCIATES

MOTZ ENGINEERING

PEOPLES CHURCH
220 WILLIAM HOWARD TAFT RD,
CINCINNATI, OH 45219



CONCEPT PD
SUBMITTAL
10/06/2023

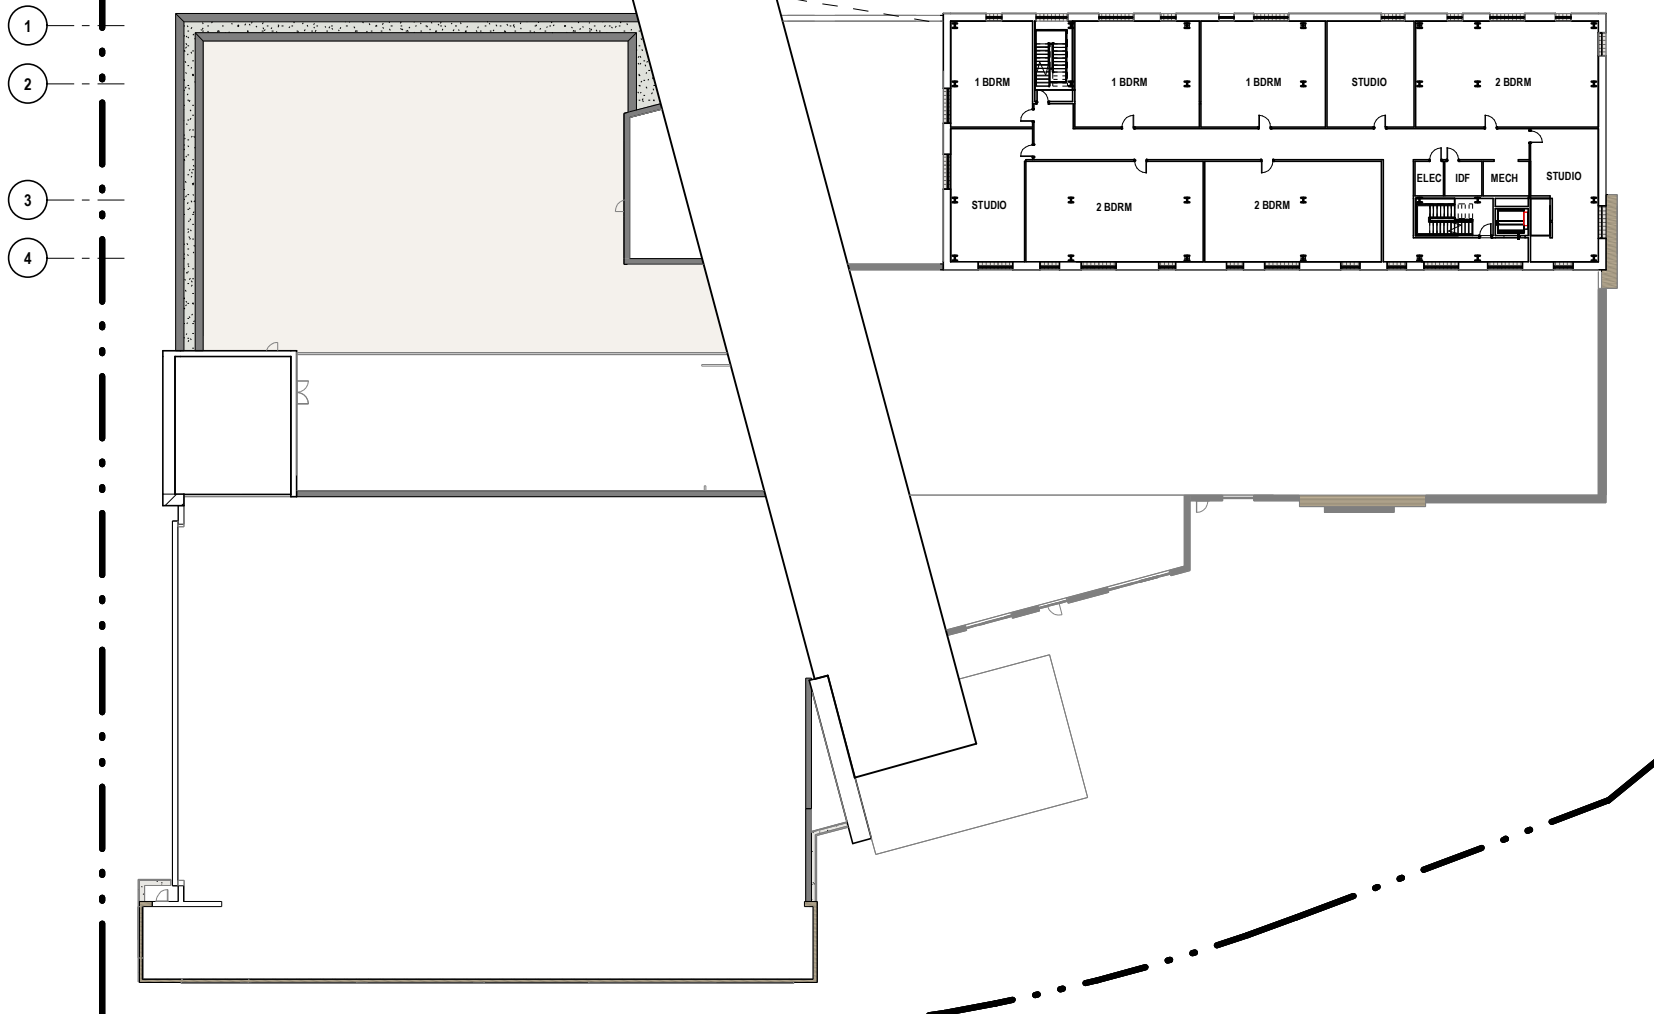

1
O-7

LEVEL 400 - FLOOR PLAN

1/32" = 1'-0"

ATTACHMENT O - LEVEL 400 FLOOR PLAN

PEOPLES CHURCH

J.S. HELD

DSD ADVISORS

MSA DESIGN

THE KLEINGERS
GROUP


JULIE CROMWELL &
ASSOCIATES

MOTZ ENGINEERING

PEOPLES CHURCH
220 WILLIAM HOWARD TAFT RD,
CINCINNATI, OH 45219



CONCEPT PD
SUBMITTAL
10/06/2023

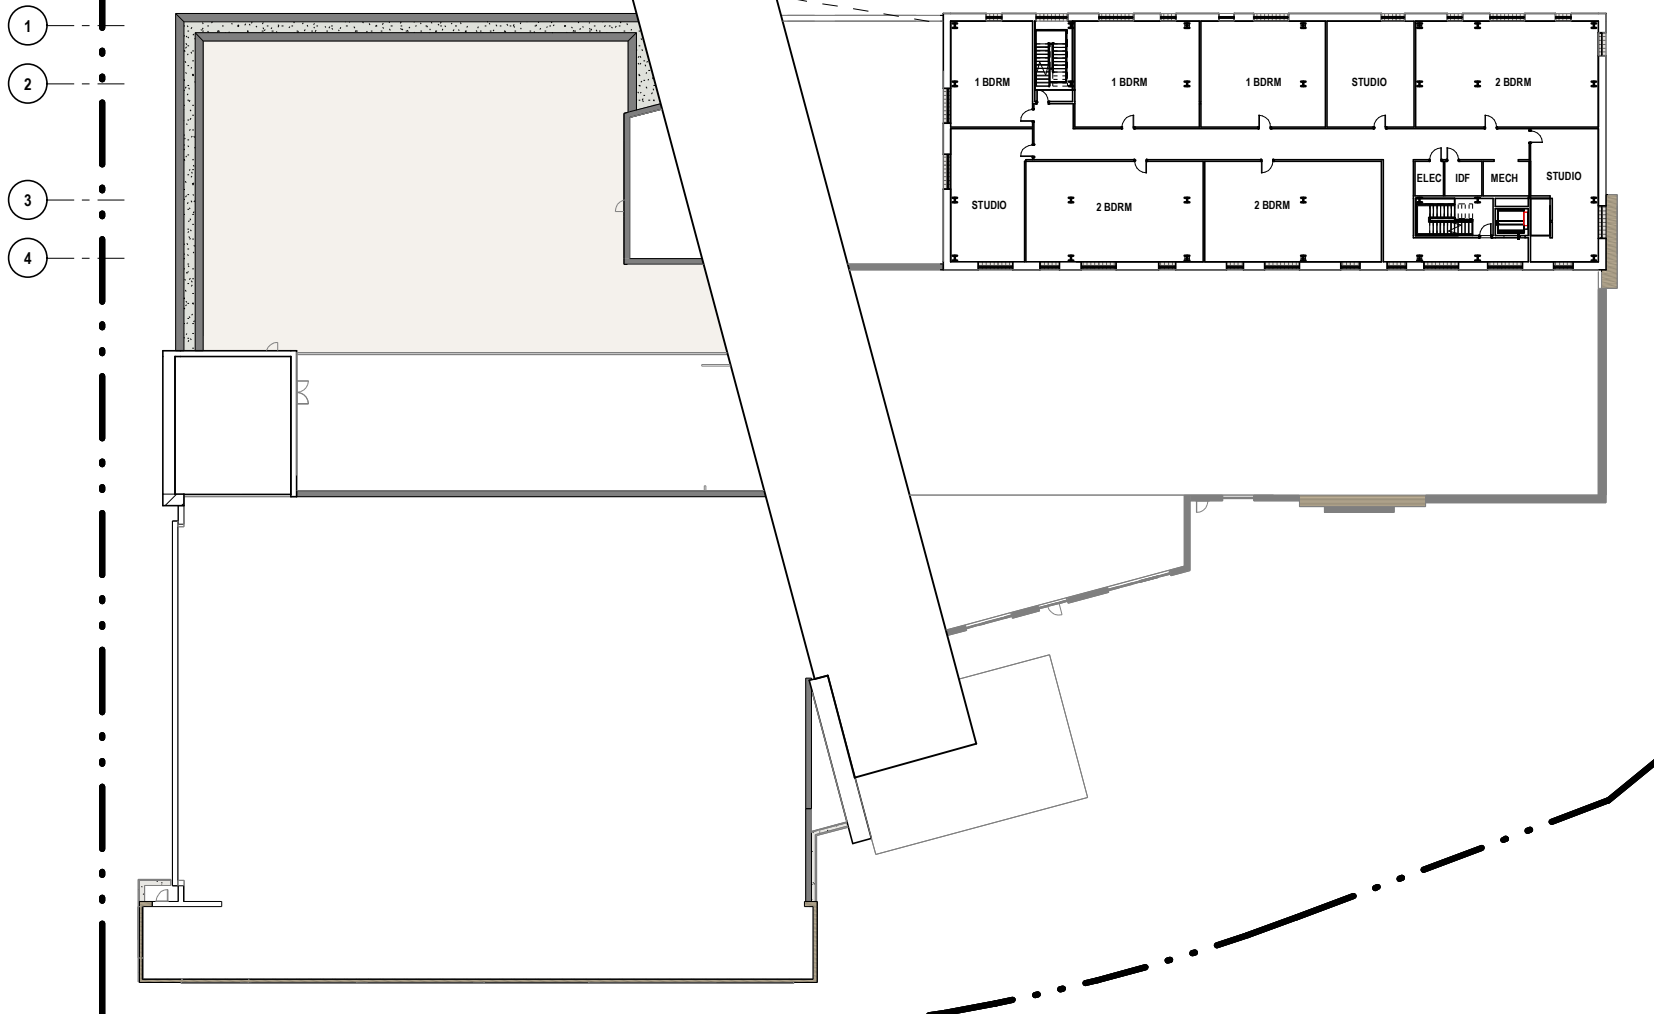

1
O-8

LEVEL 500 - FLOOR PLAN

1/32" = 1'-0"

ATTACHMENT O - LEVEL 500 FLOOR PLAN

PEOPLES CHURCH

J.S. HELD

DSD ADVISORS

MSA DESIGN

THE KLEINGERS
GROUP

JULIE CROMWELL &
ASSOCIATES

MOTZ ENGINEERING

PEOPLES CHURCH


220 WILLIAM HOWARD TAFT RD,
CINCINNATI, OH 45219



CONCEPT PD
SUBMITTAL
10/06/2023

1
2
3
4

J K L M N P Q

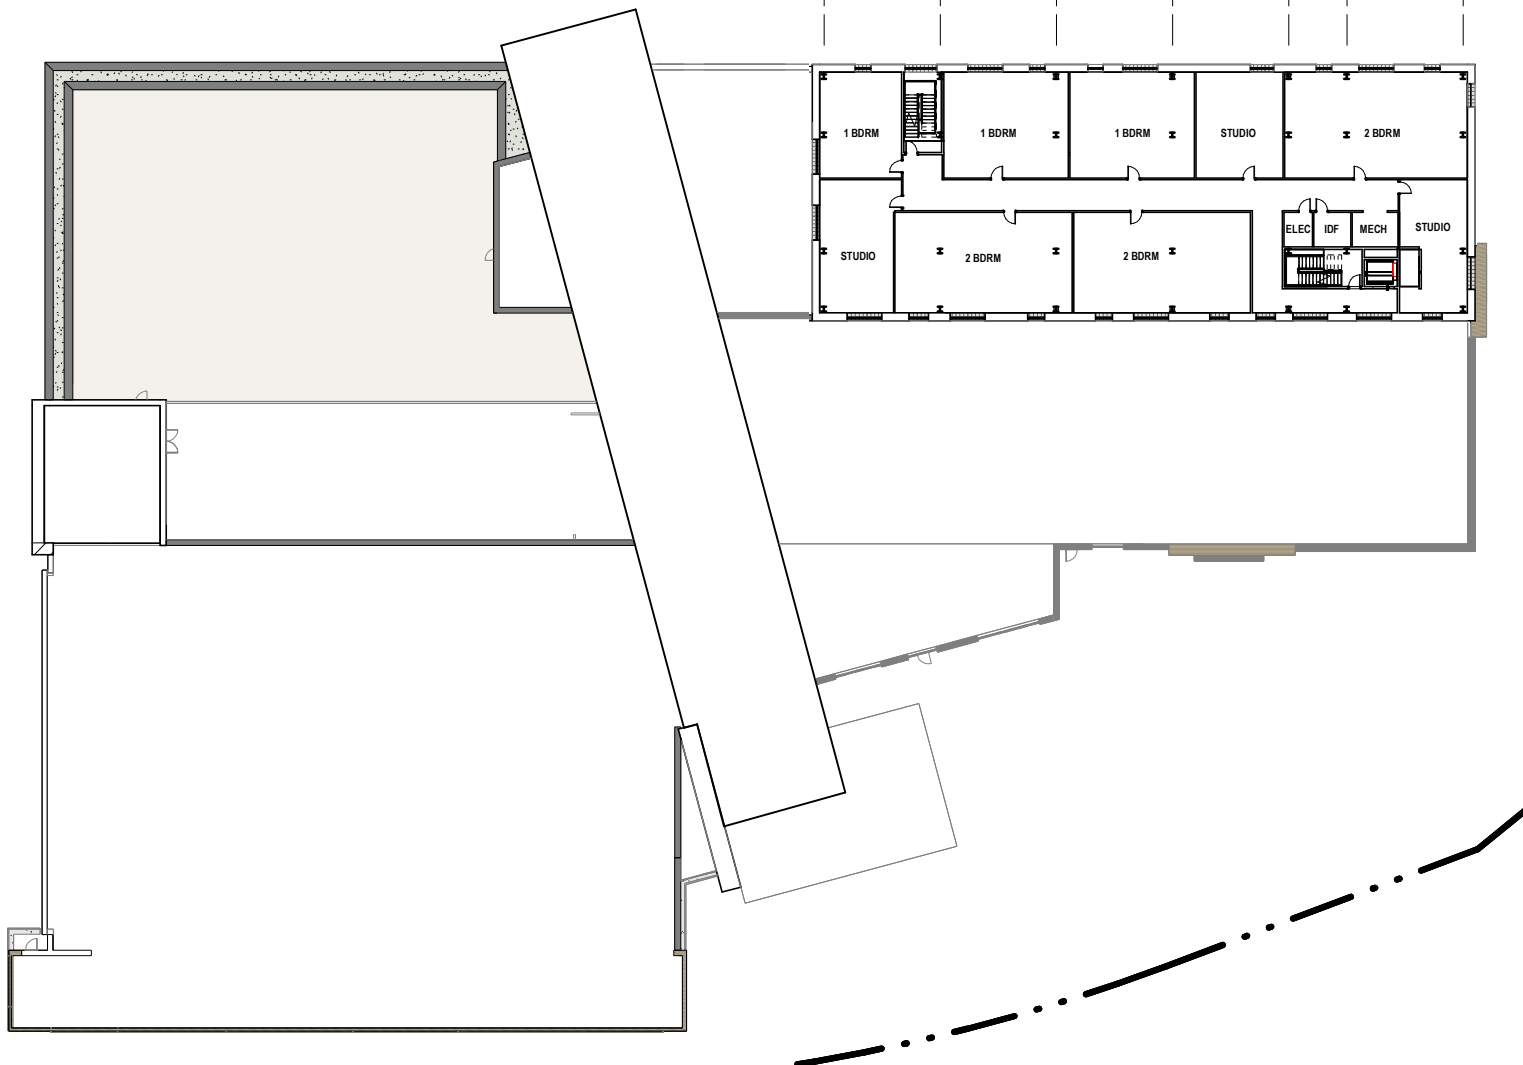

1
O-9

LEVEL 600 - FLOOR PLAN

1/32" = 1'-0"

ATTACHMENT O - LEVEL 600 FLOOR PLAN

PEOPLES CHURCH

J.S. HELD

DSD ADVISORS

MSA DESIGN

THE KLEINGERS
GROUP


JULIE CROMWELL &
ASSOCIATES

MOTZ ENGINEERING

PEOPLES CHURCH
220 WILLIAM HOWARD TAFT RD,
CINCINNATI, OH 45219



CONCEPT PD
SUBMITTAL
10/06/2023

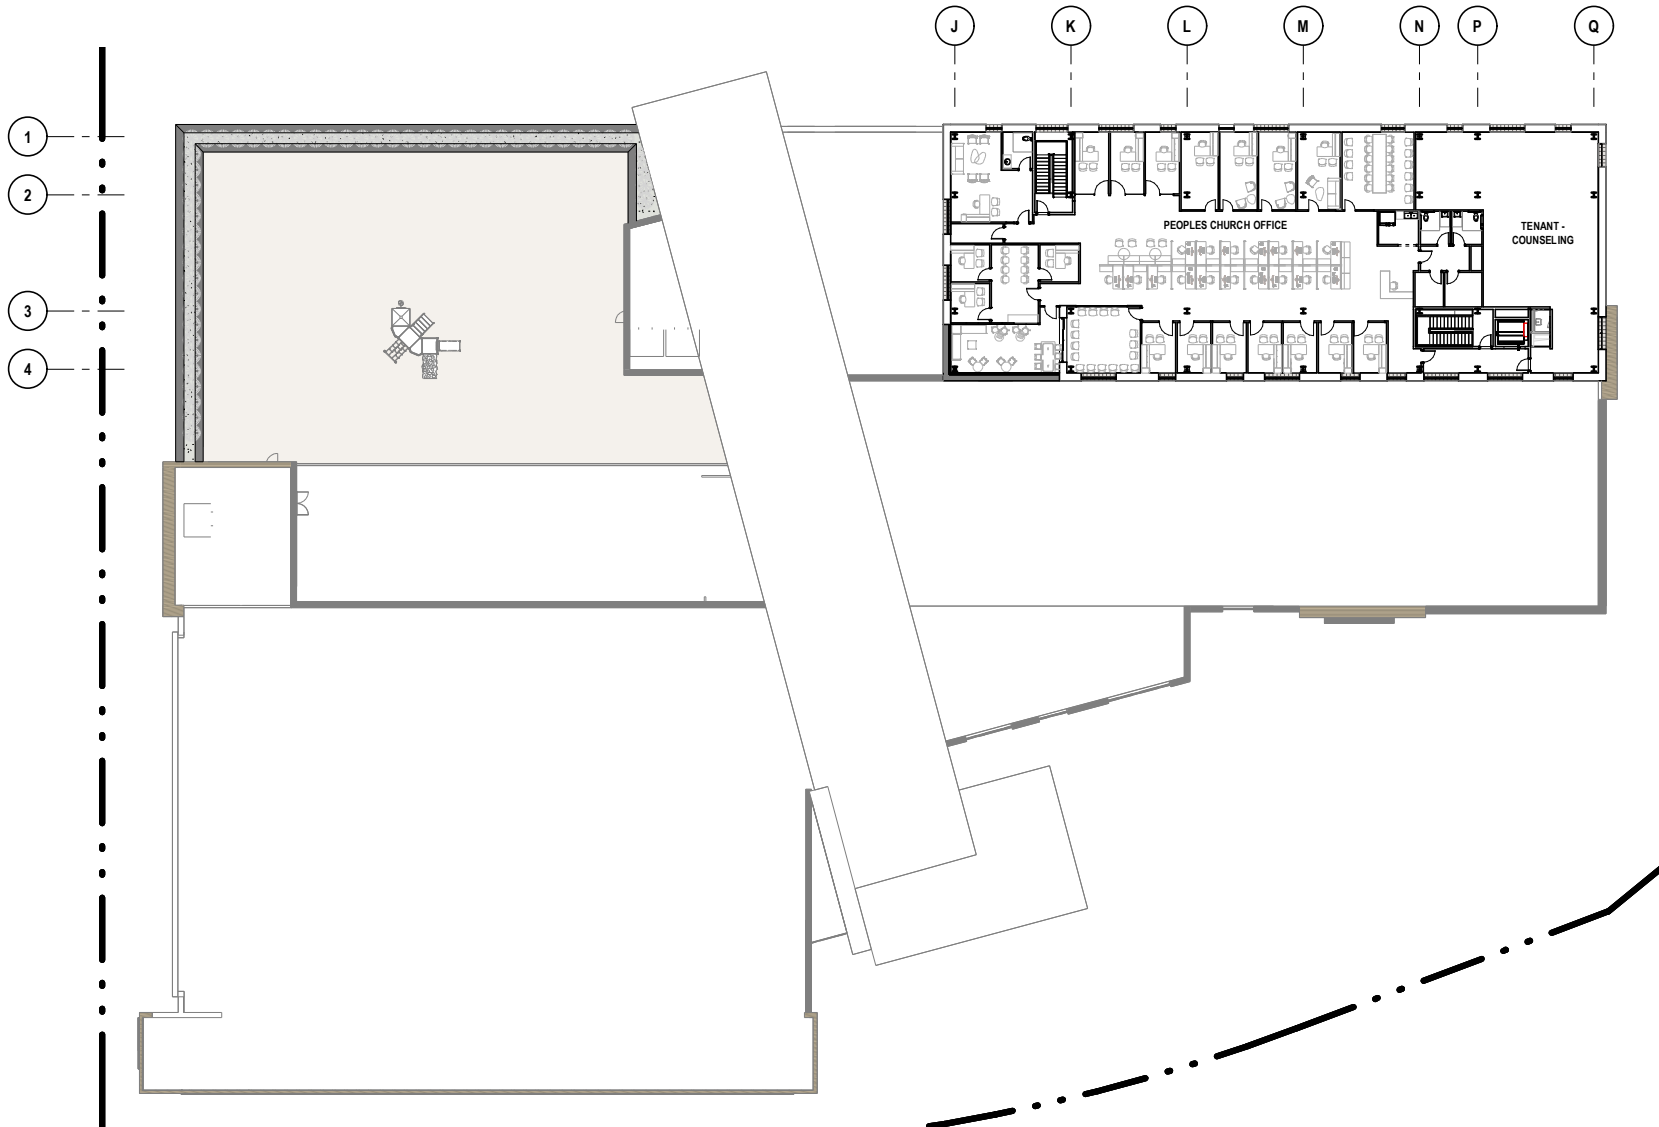

1
O-10

LEVEL 700 - FLOOR PLAN

1/32" = 1'-0"

ATTACHMENT O - LEVEL 700 FLOOR PLAN

PEOPLES CHURCH

J.S. HELD

DSD ADVISORS

MSA DESIGN

THE KLEINGERS
GROUP

JULIE CROMWELL &
ASSOCIATES

MOTZ ENGINEERING

PEOPLES CHURCH
220 WILLIAM HOWARD TAFT RD,
CINCINNATI, OH 45219



CONCEPT PD
SUBMITTAL
10/06/2023