


3Apr09 c:\files\art-collins2corbin\p7-plan.dwg

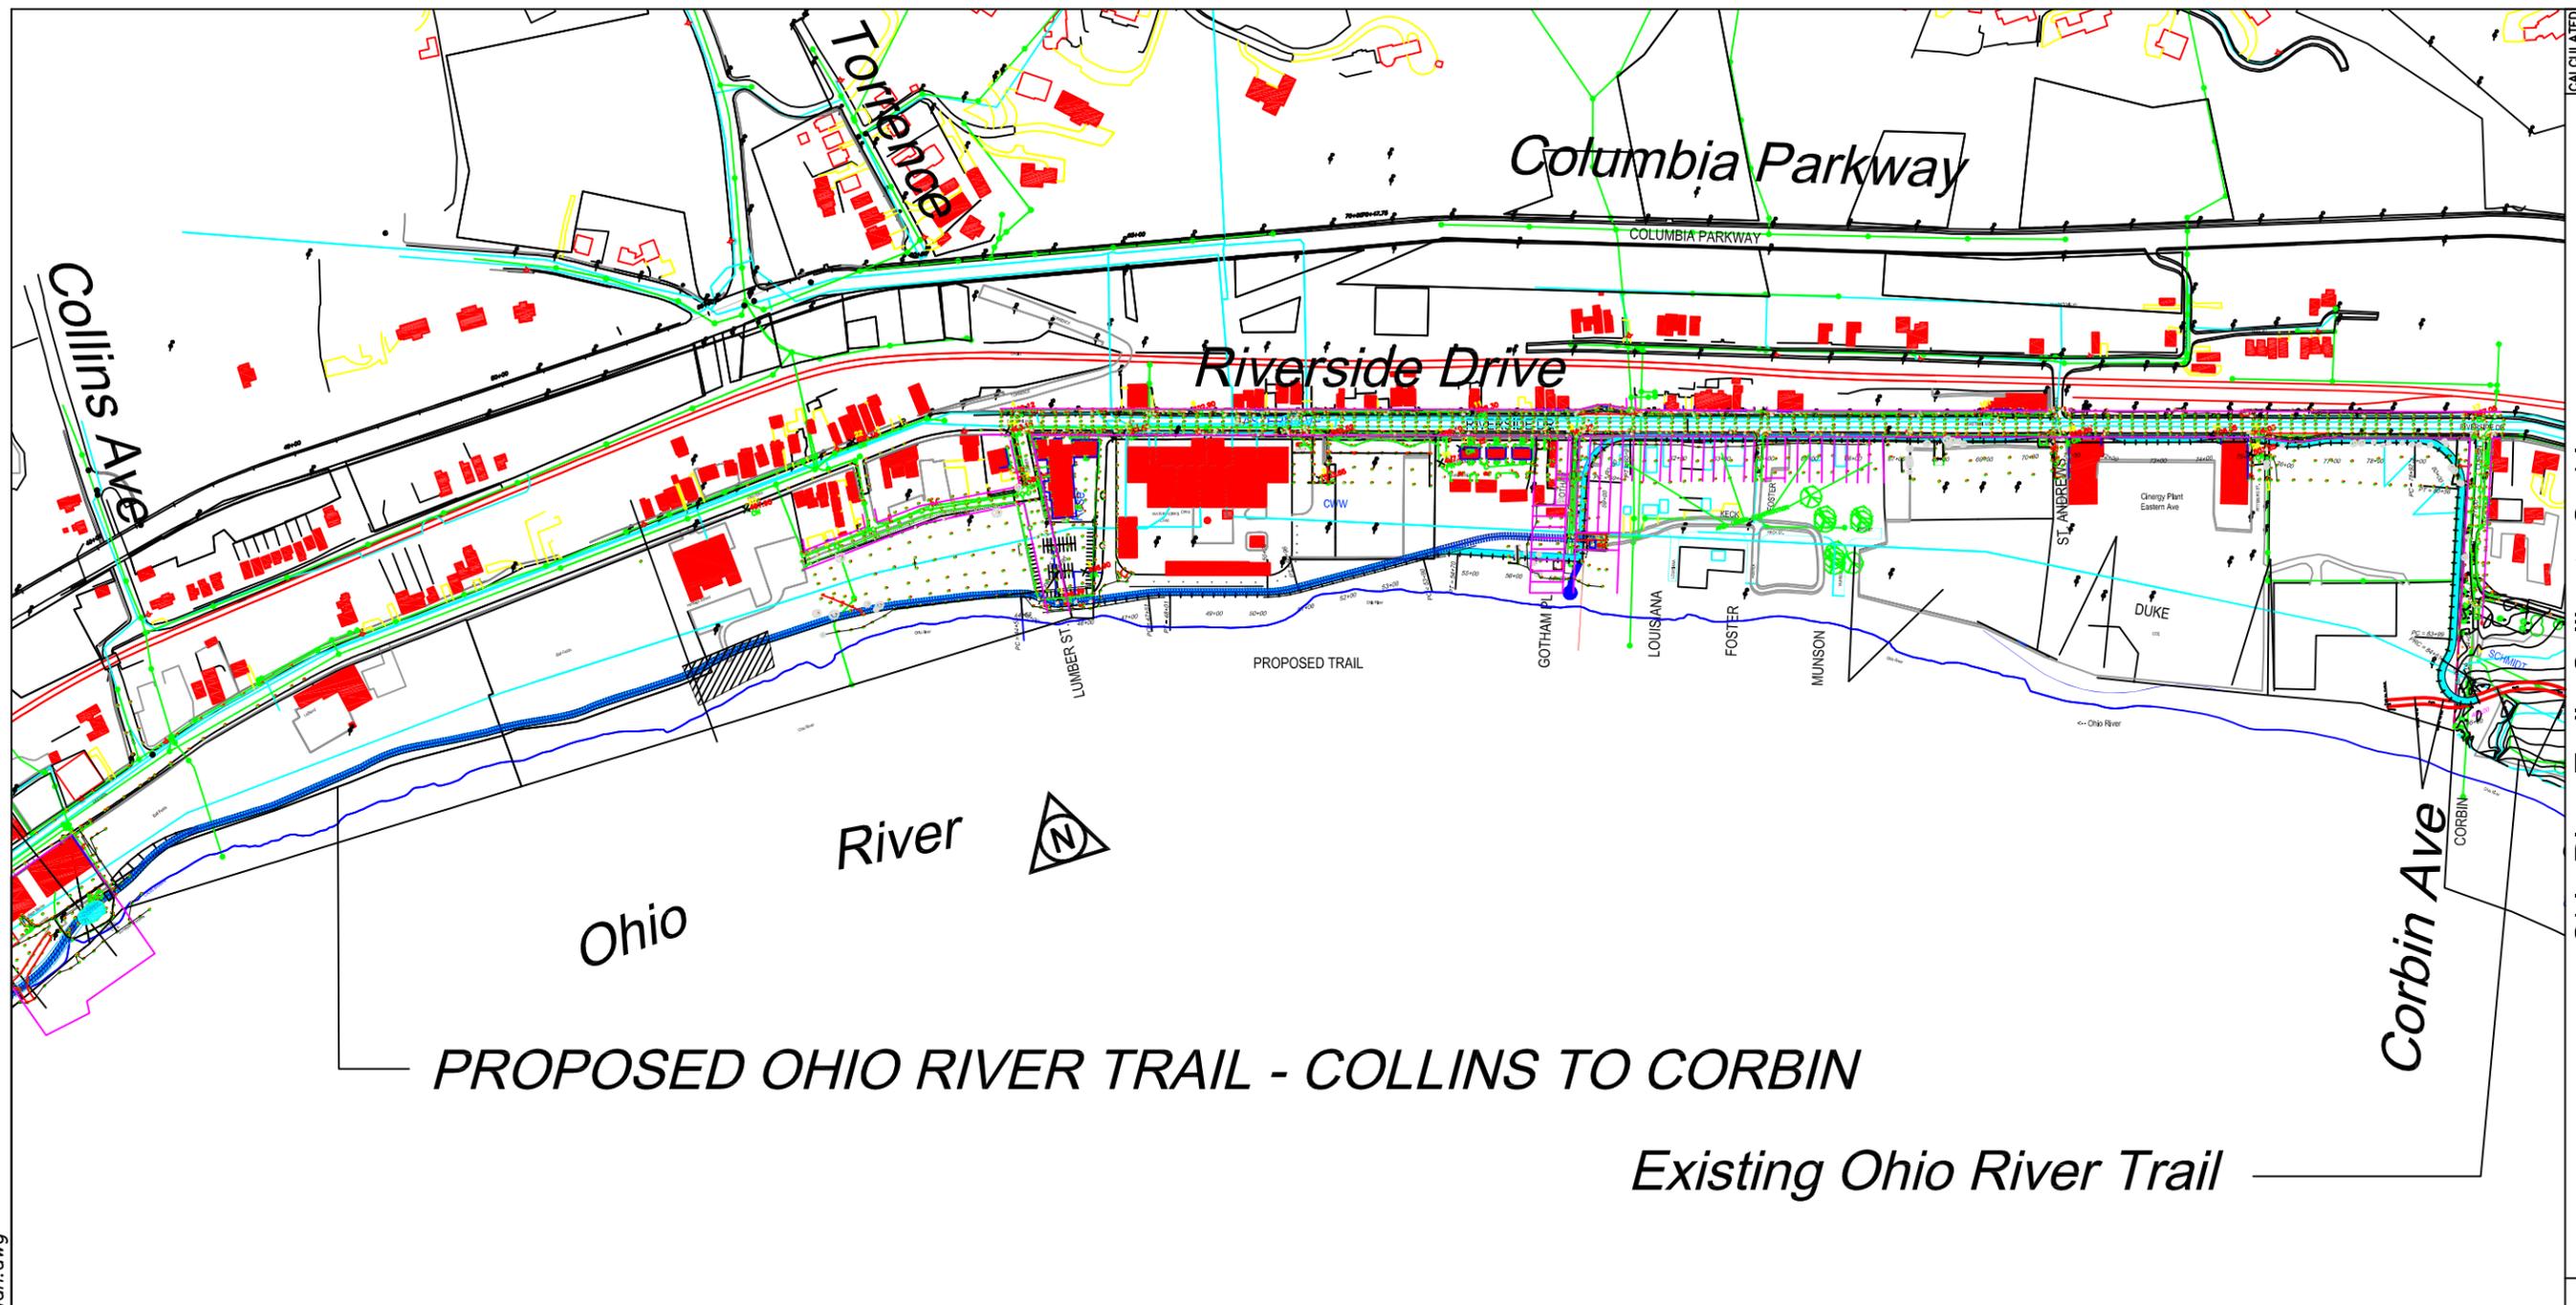

# PROPOSED OHIO RIVER TRAIL - COLLINS TO CORBIN


Existing Ohio River Trail

### LEGEND

- Proposed Trail
- Prop. Trail on Bridge
- Building Footprint
- Pole Location
- Manhole Location
- Hydrant Location
- Cinergy Electric
- Typical Section No.

### POINTS OF INTEREST

- Cinergy Warning Billboard
- Ramp down
- Proposed Access Control Fence
- Proposed Trail Easement
- Proposed Grading (points downhill)
- Proposed Trail Grade

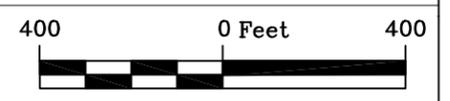

CALCULATED
CHECKED
CC

Ohio River Trail - Collins to Corbin  
Schematic Plan - Sta. (6524 feet, 1.24 miles)

City of Cincinnati - Department of  
Transportation and Engineering

Based on CAGIS Mapping