

CENTRAL ZONE

INSPIRED PEOPLE > CREATIVE DESIGN > TRANSFORMING COMMUNITIES




CIVIL ENGINEERING
SURVEYING
LANDSCAPE
ARCHITECTURE
www.kleingers.com
6219 Centre Park Dr.
West Chester, OH 45069
513.779.7851





CALCULATED
NDJ

CHECKED
DAM

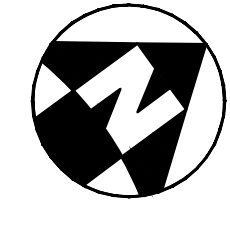

1


3

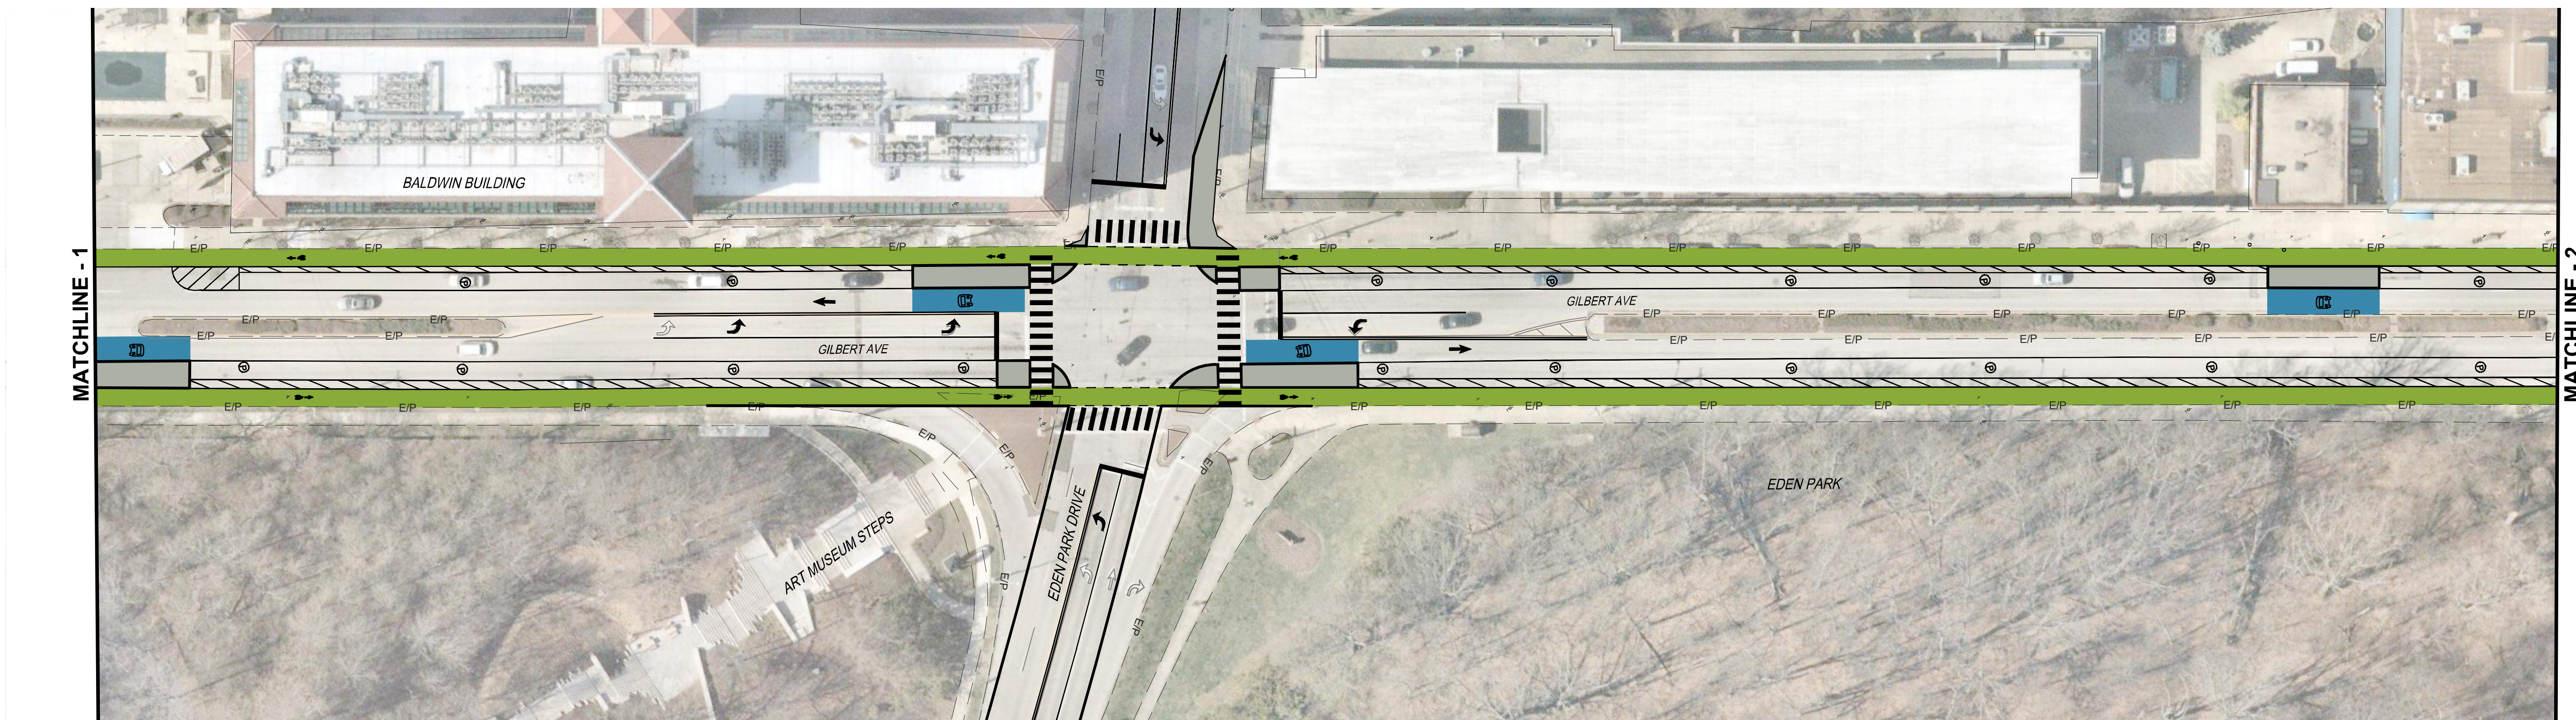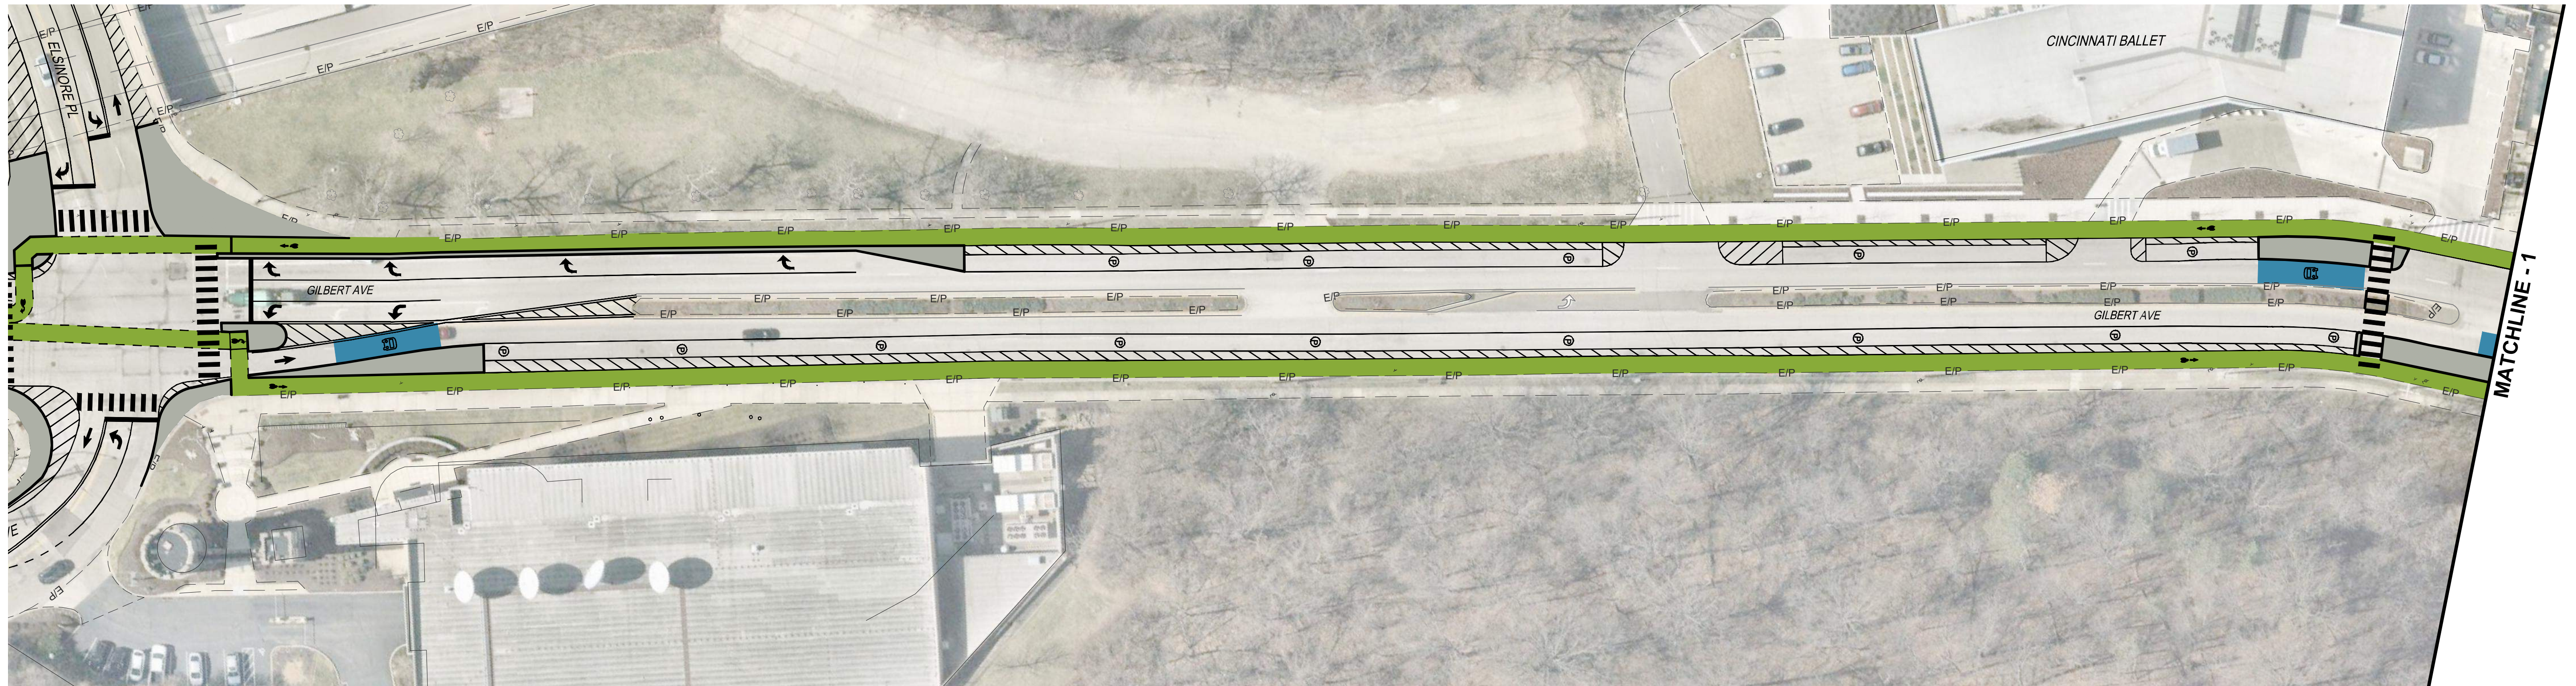



CENTRAL ZONE

 <p>city of CINCINNATI TRANSPORTATION & ENGINEERING</p>	 <p>THE KLEINGERS GROUP</p>	<p>CIVIL ENGINEERING SURVEYING LANDSCAPE ARCHITECTURE www.kleingers.com 6219 Centre Park Dr. West Chester, OH 45069 513.779.7851</p>			2
			<p>CALCULATED NDJ</p>		<p>CHECKED DAM</p>

Existing Condition

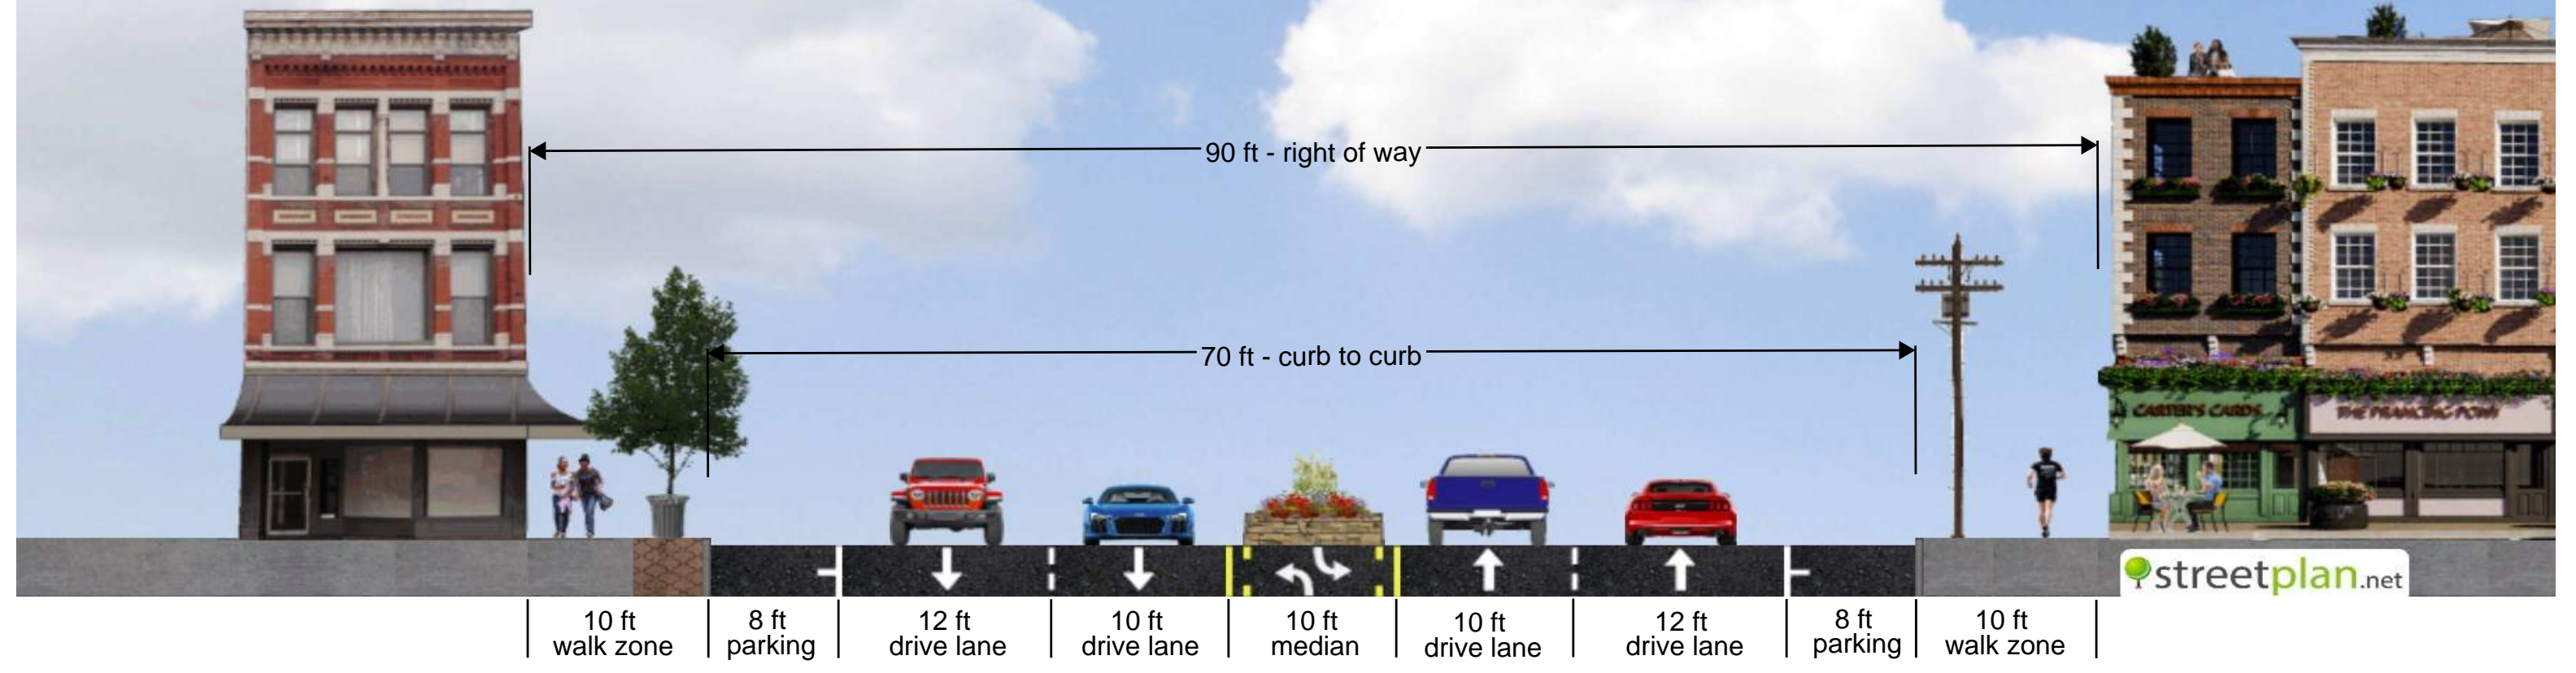

Proposed Condition

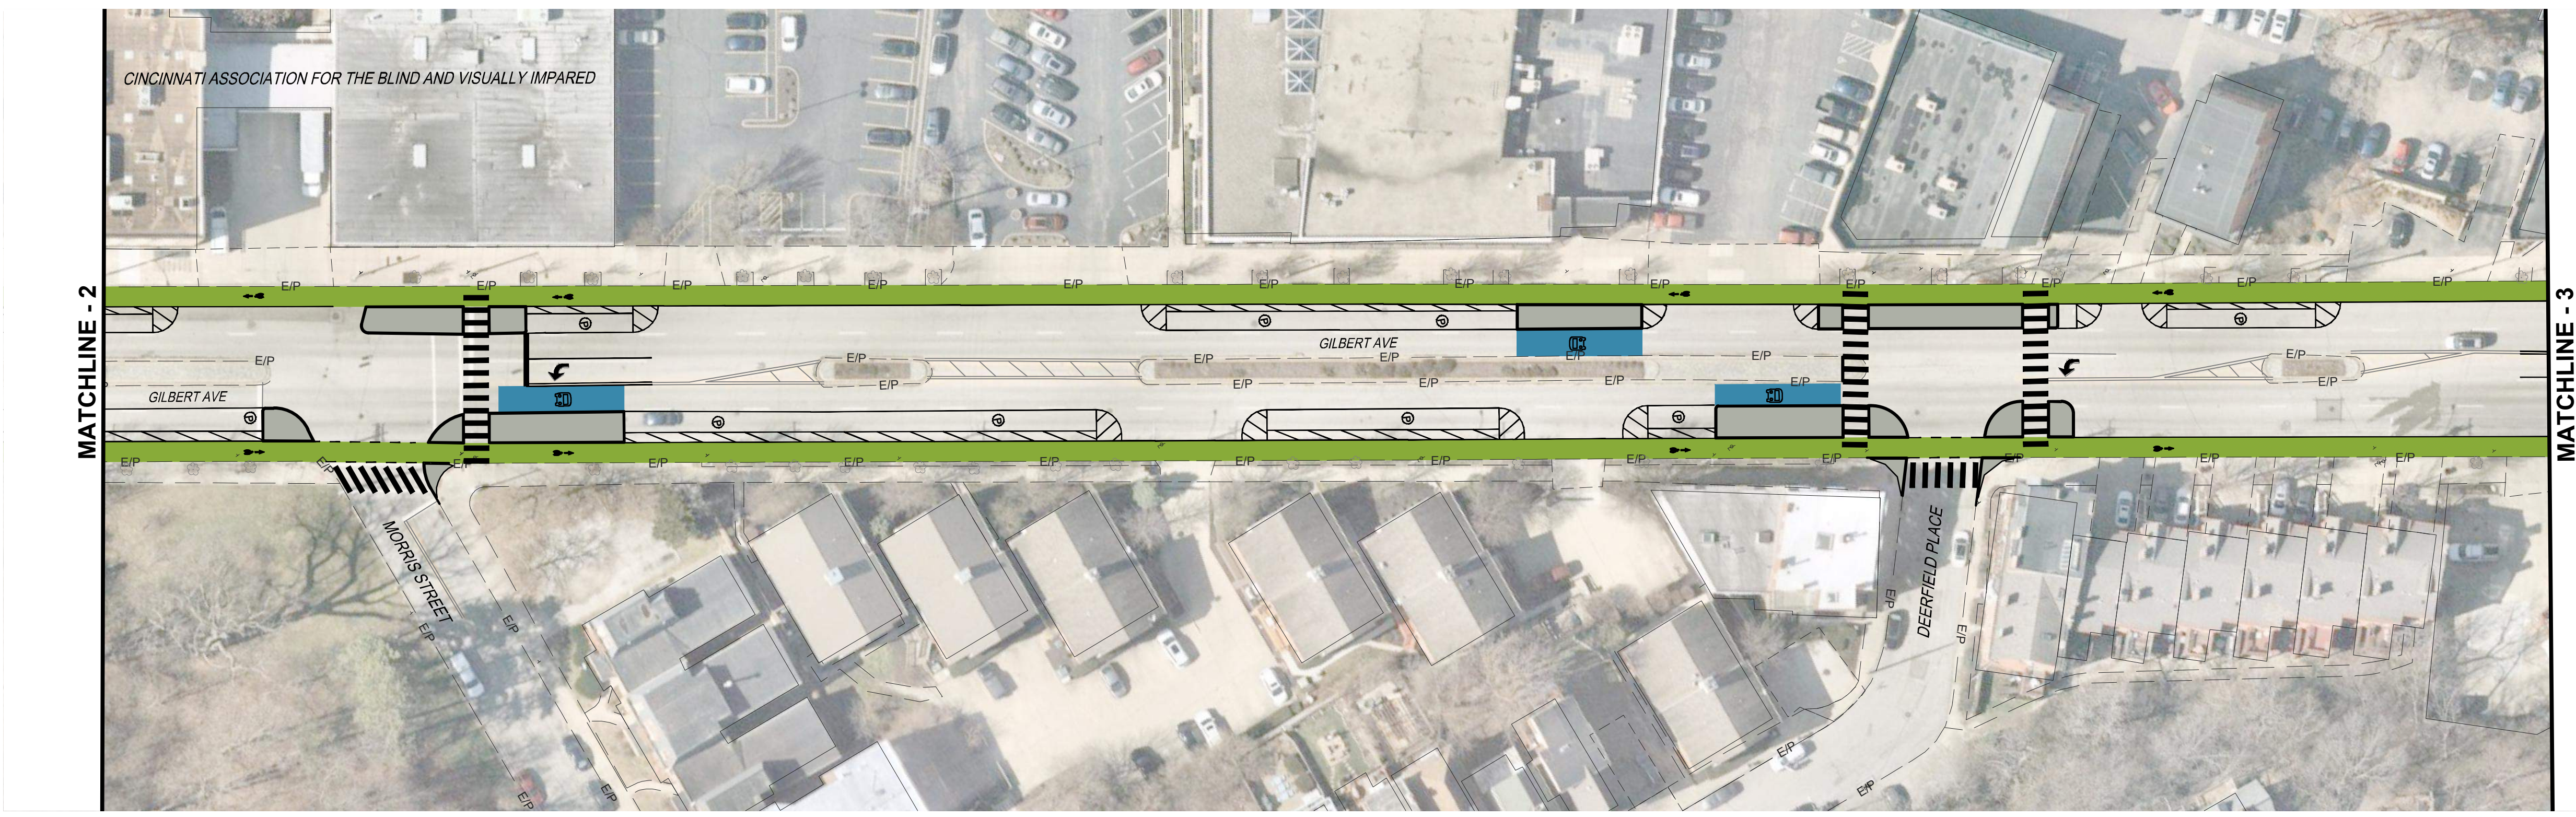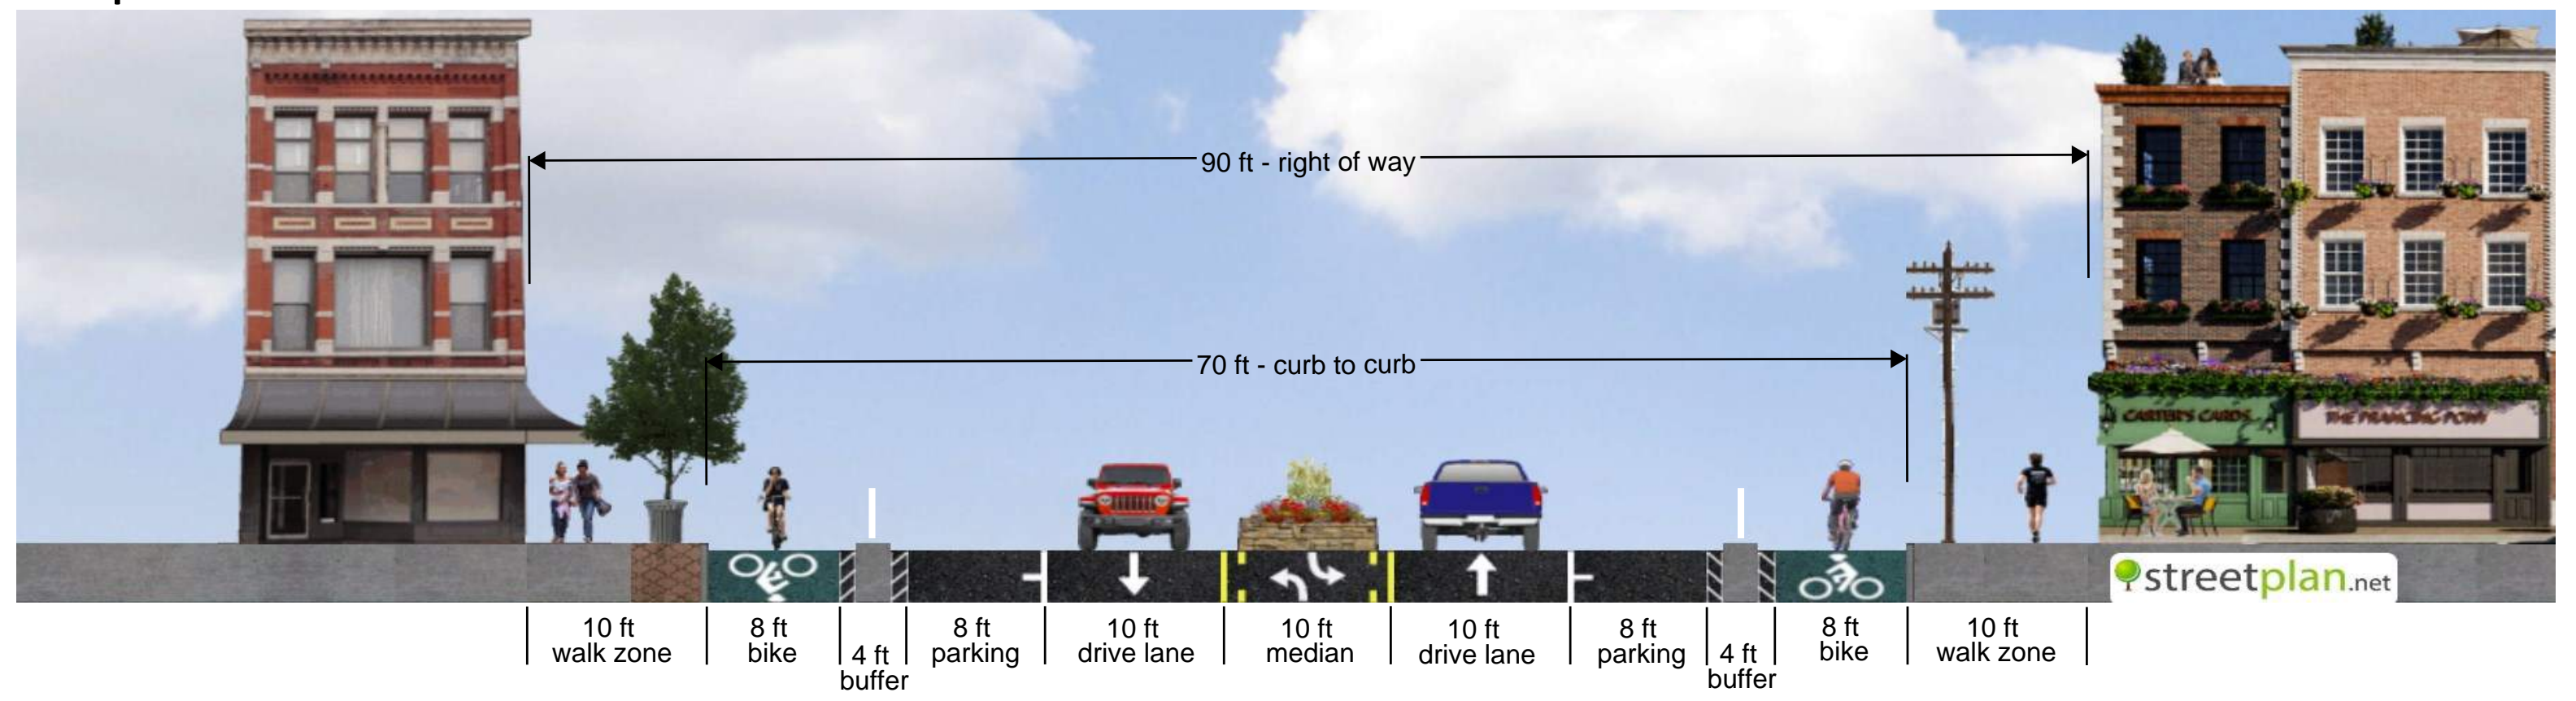

CENTRAL ZONE

