

# NORTH ZONE

INSPIRED PEOPLE > CREATIVE DESIGN > TRANSFORMING COMMUNITIES




CIVIL ENGINEERING  
SURVEYING  
LANDSCAPE ARCHITECTURE  
www.kleingers.com  
6219 Centre Park Dr.  
West Chester, OH 45069  
513.779.7851




CALCULATED  
NDJ

CHECKED  
DAM

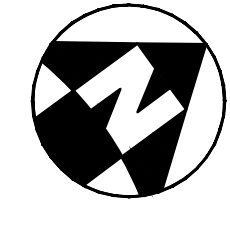


1

2


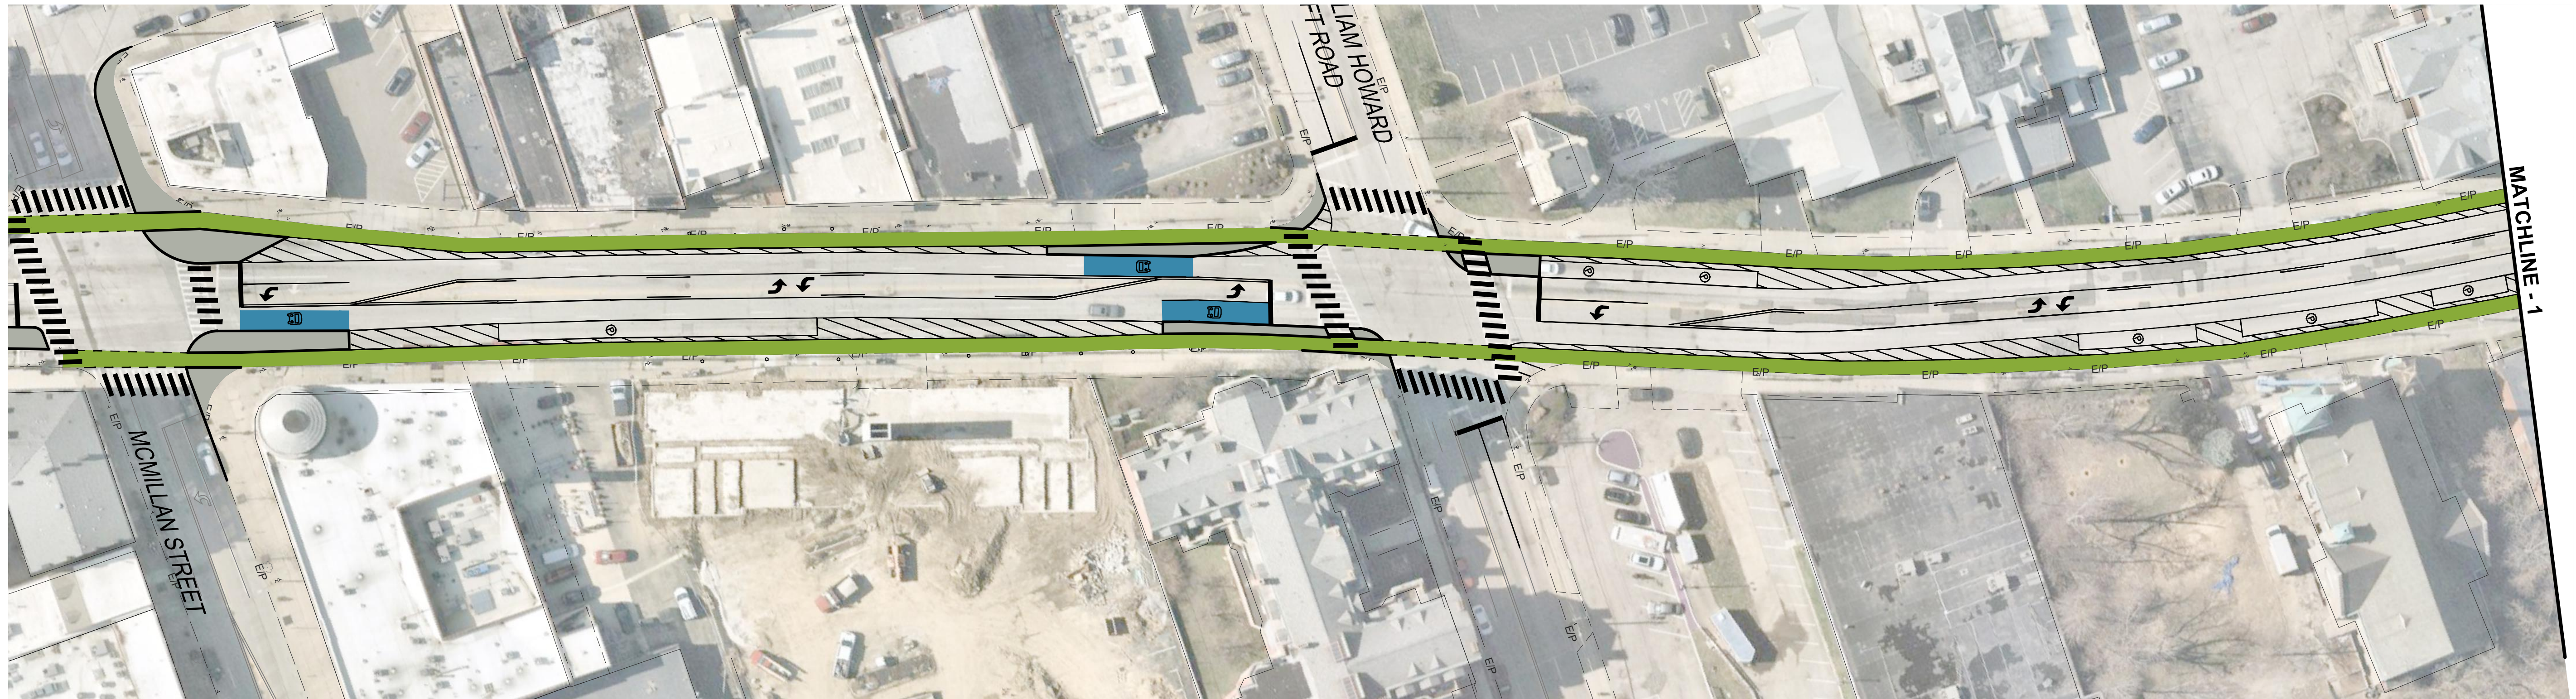


## Alternate 1 - McMillan to MLK


Existing Condition

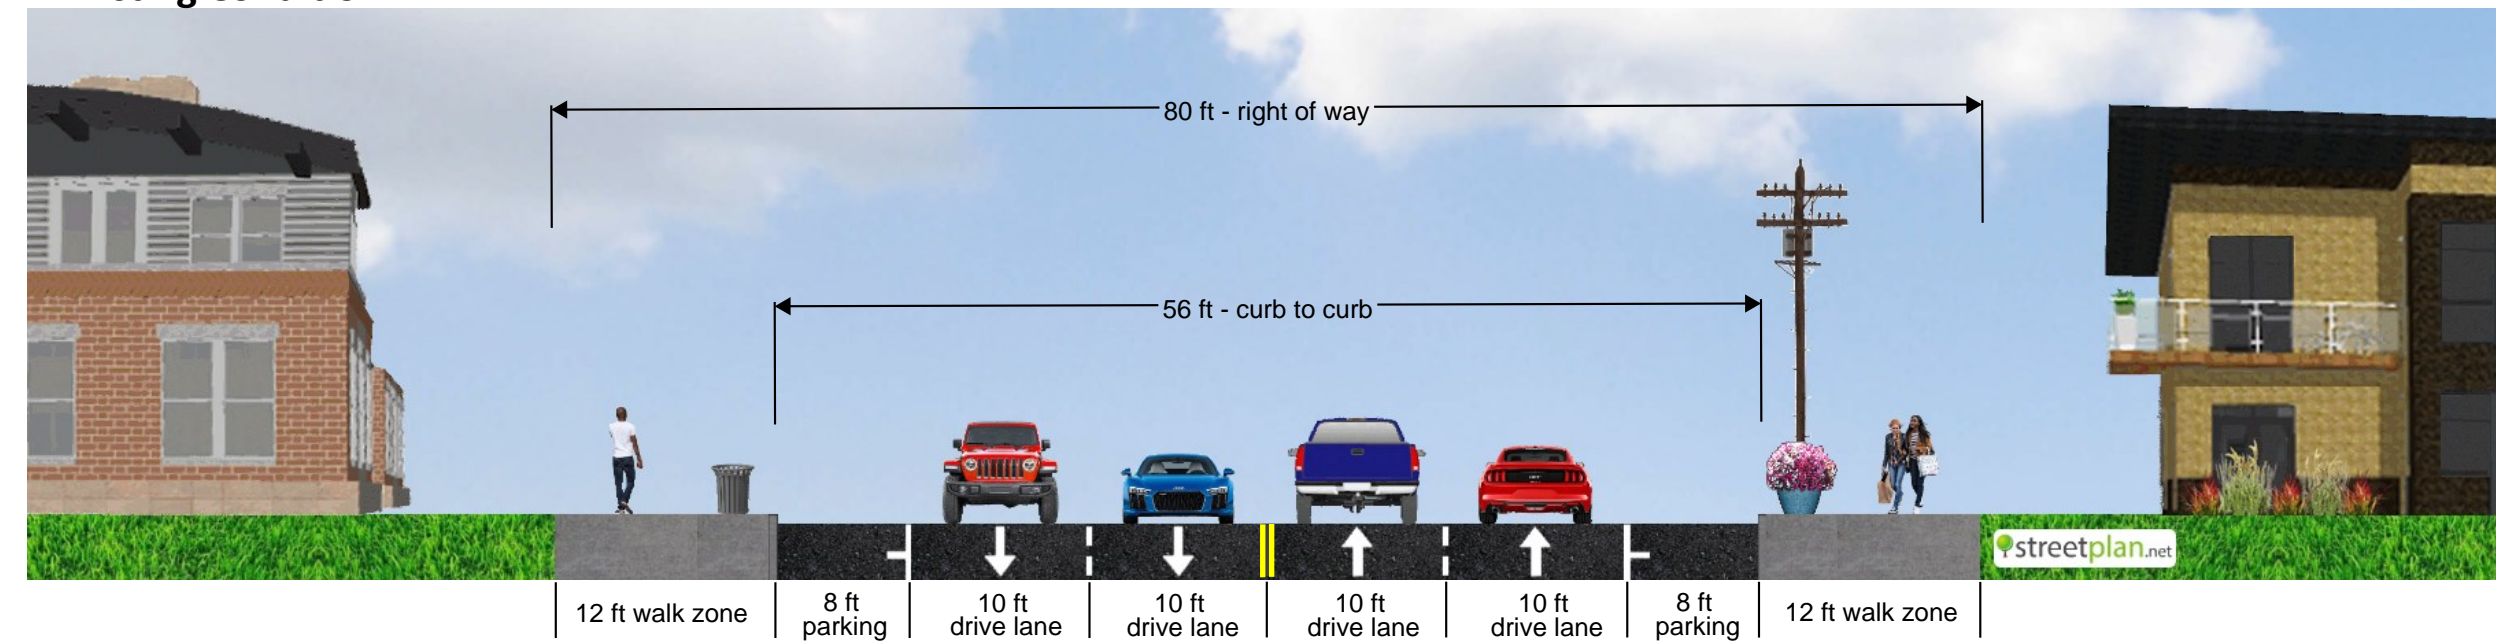

Alternate 1

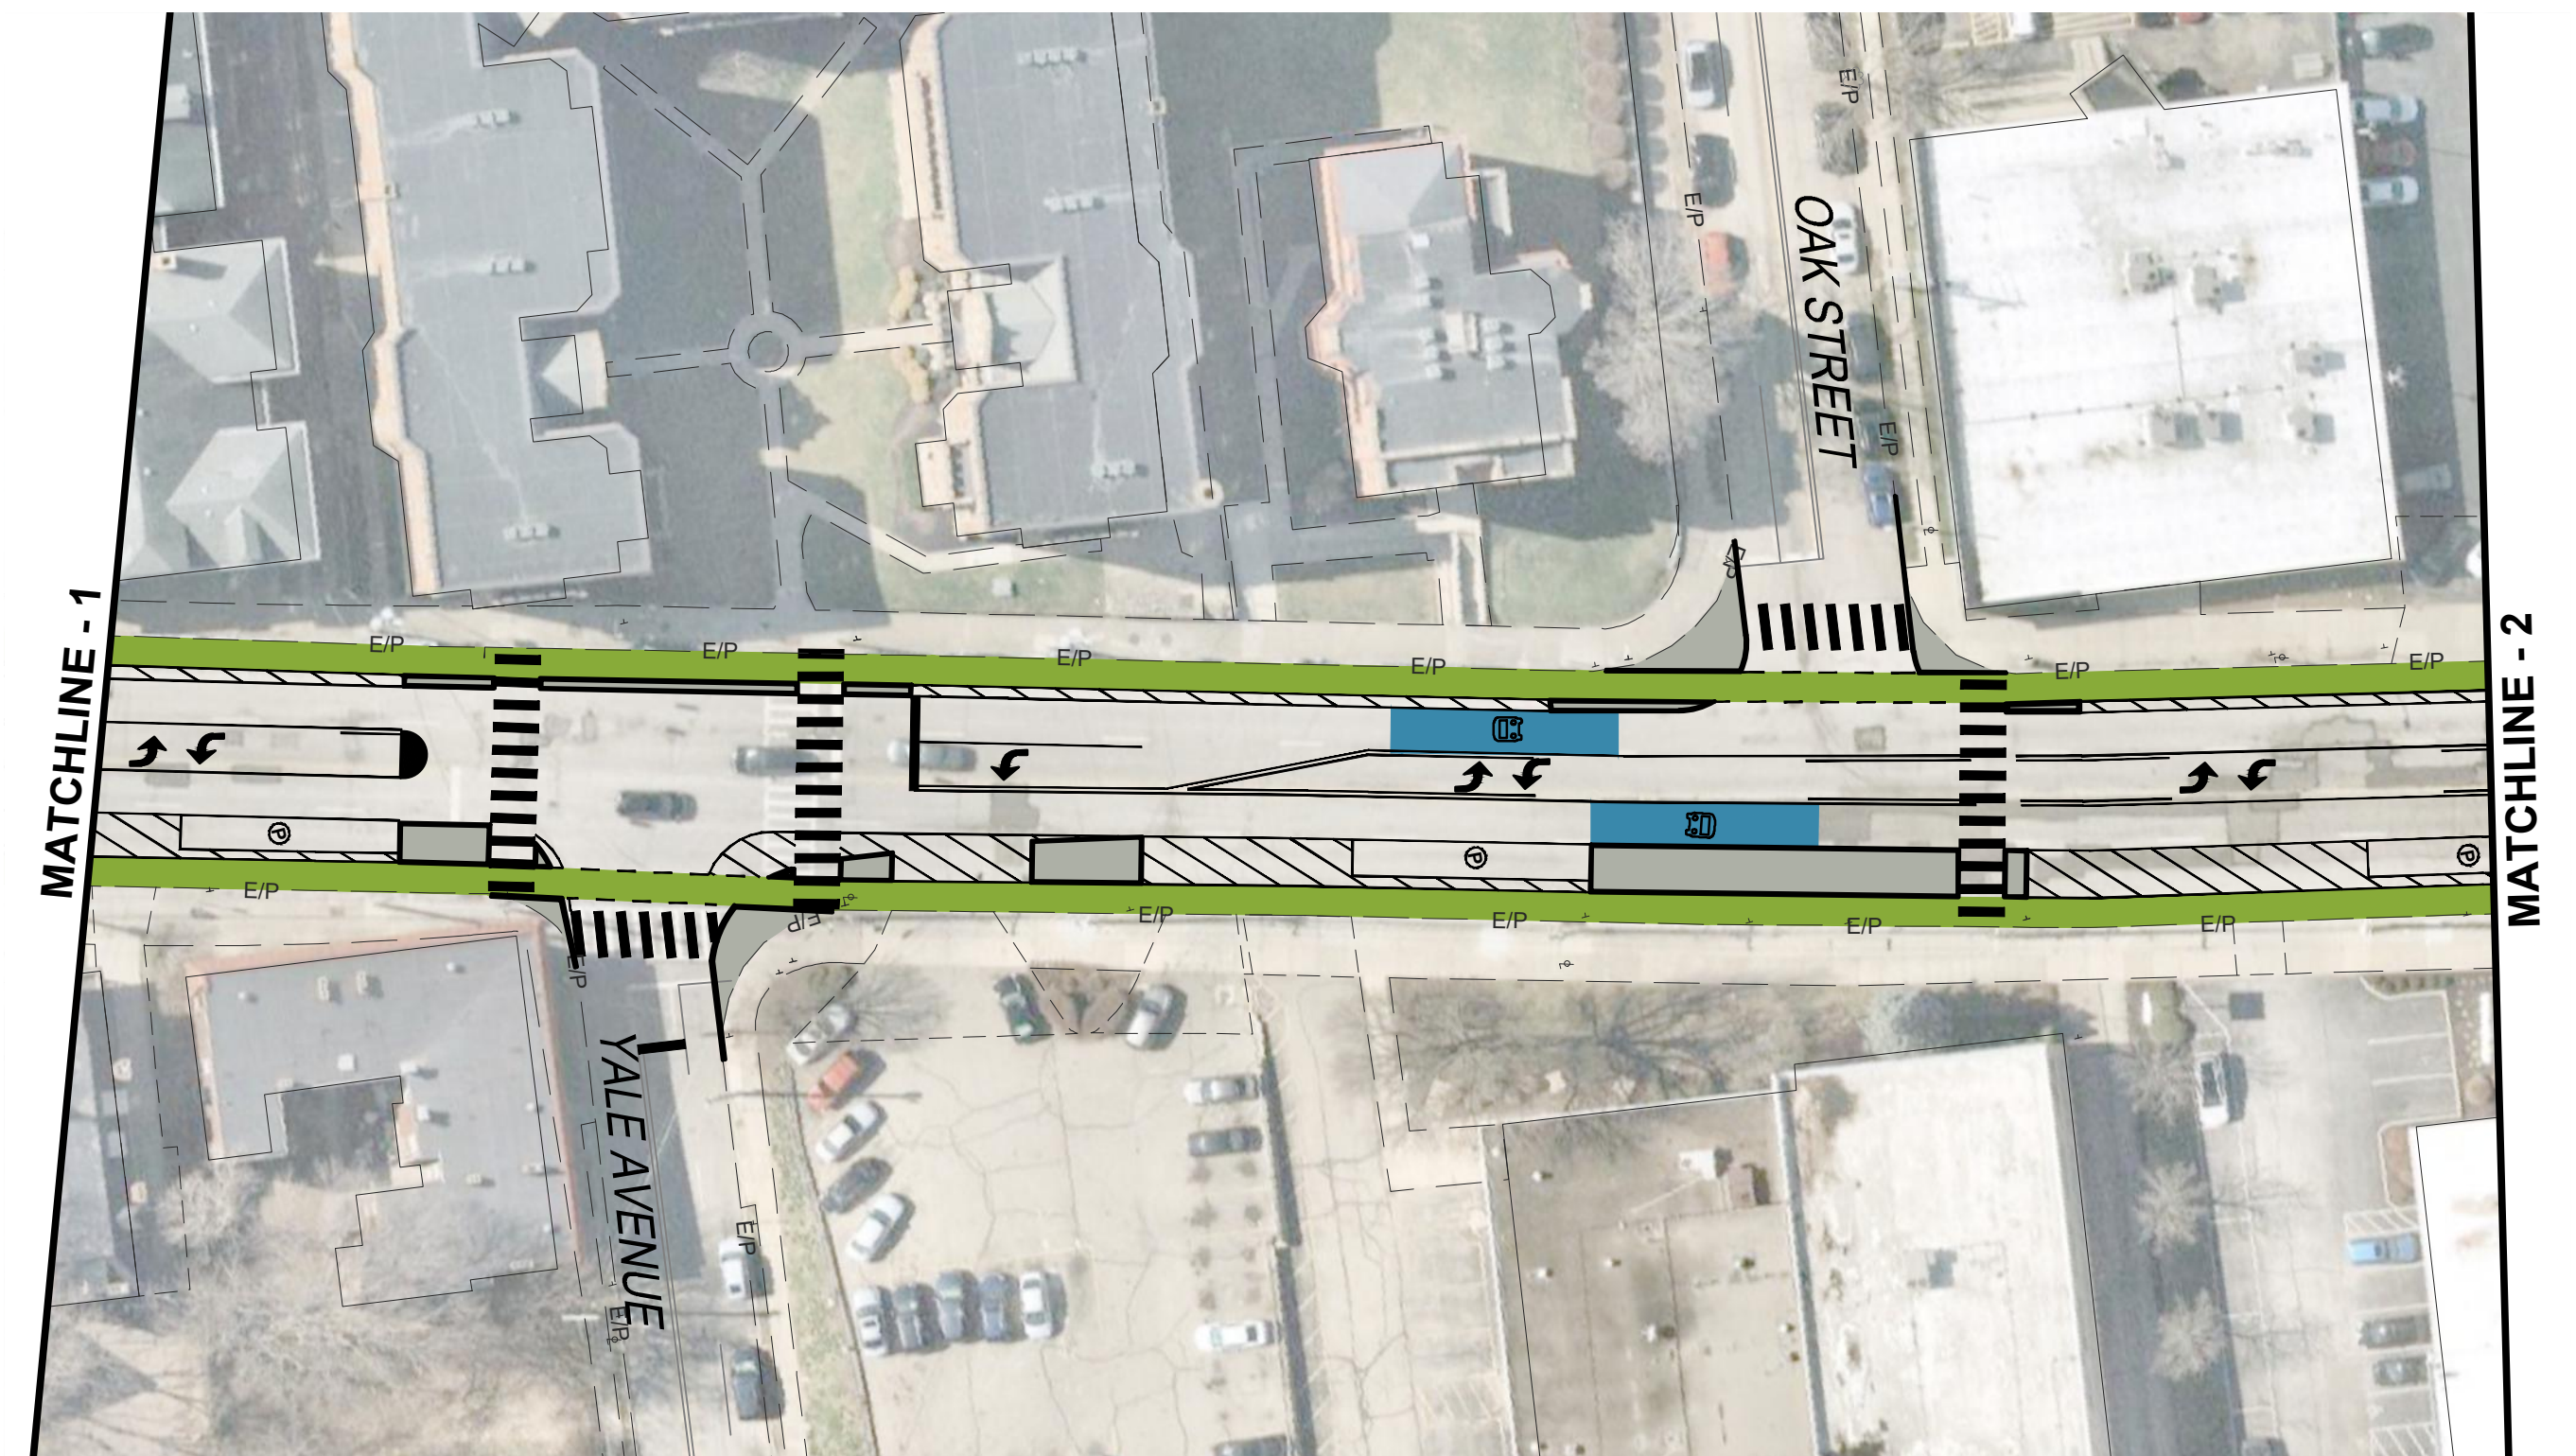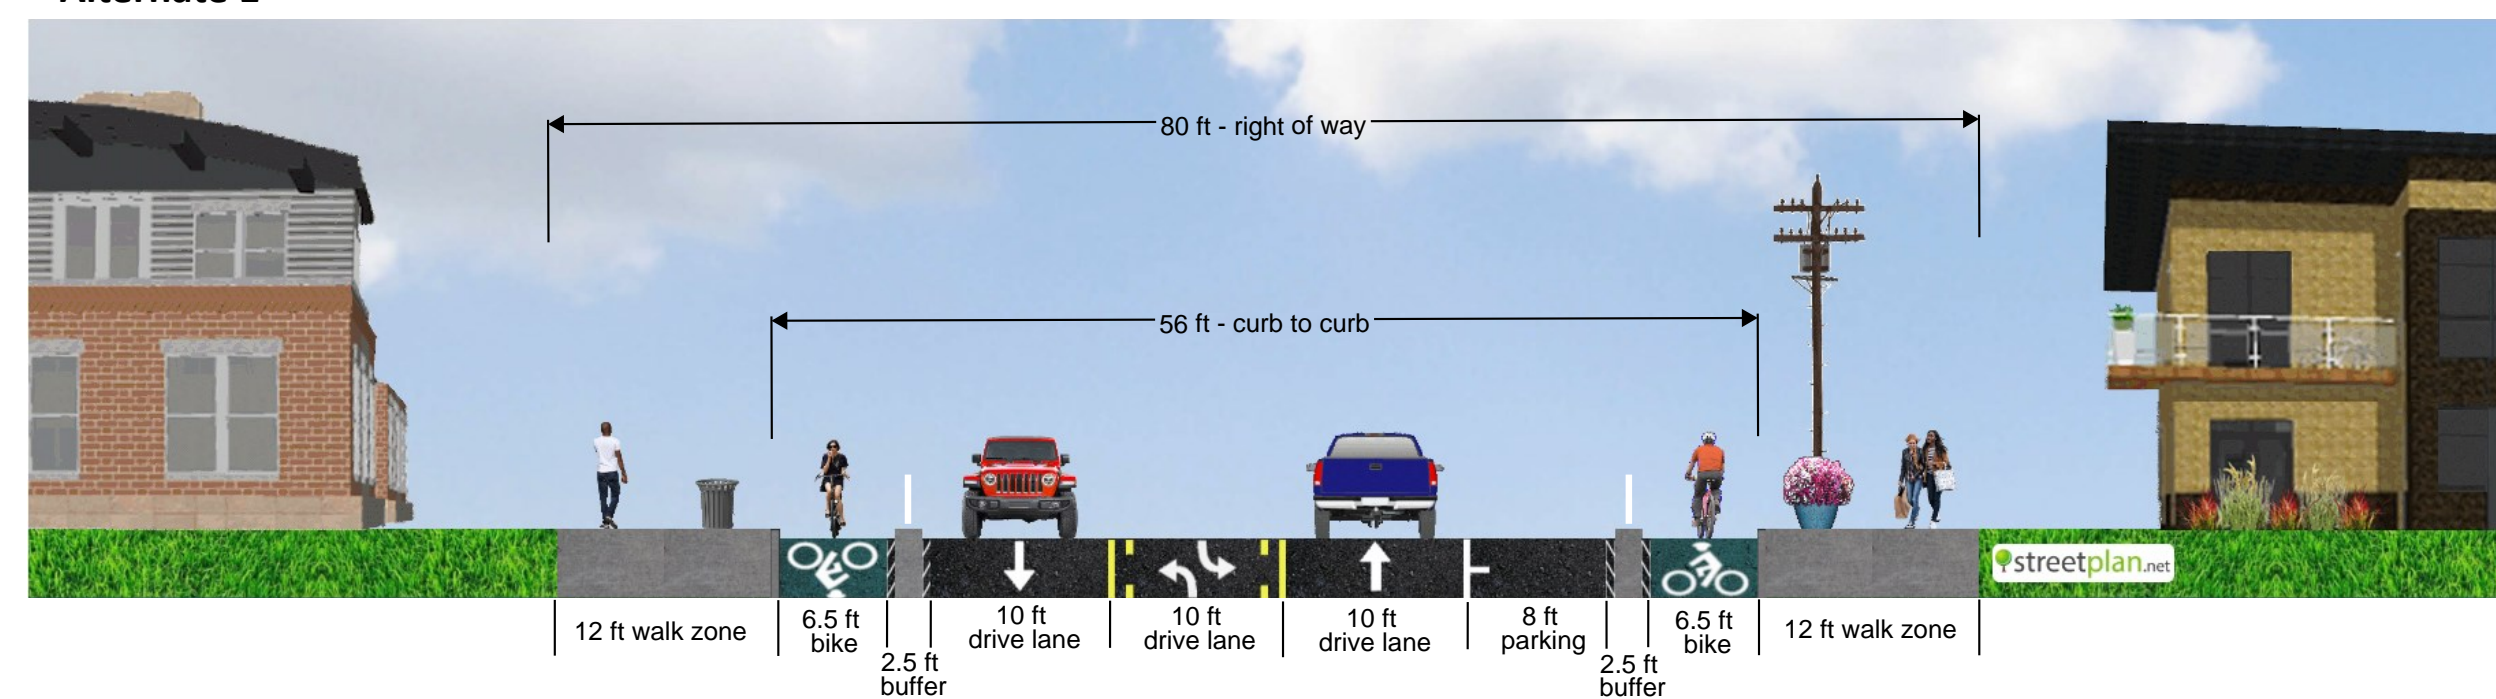


# NORTH ZONE

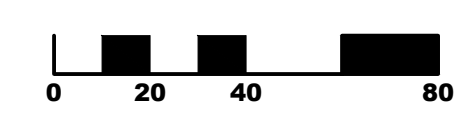


CALCULATED  
NDJ

CHECKED  
DAM

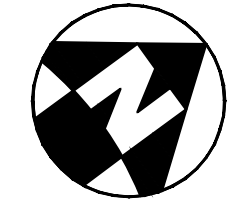

2

2

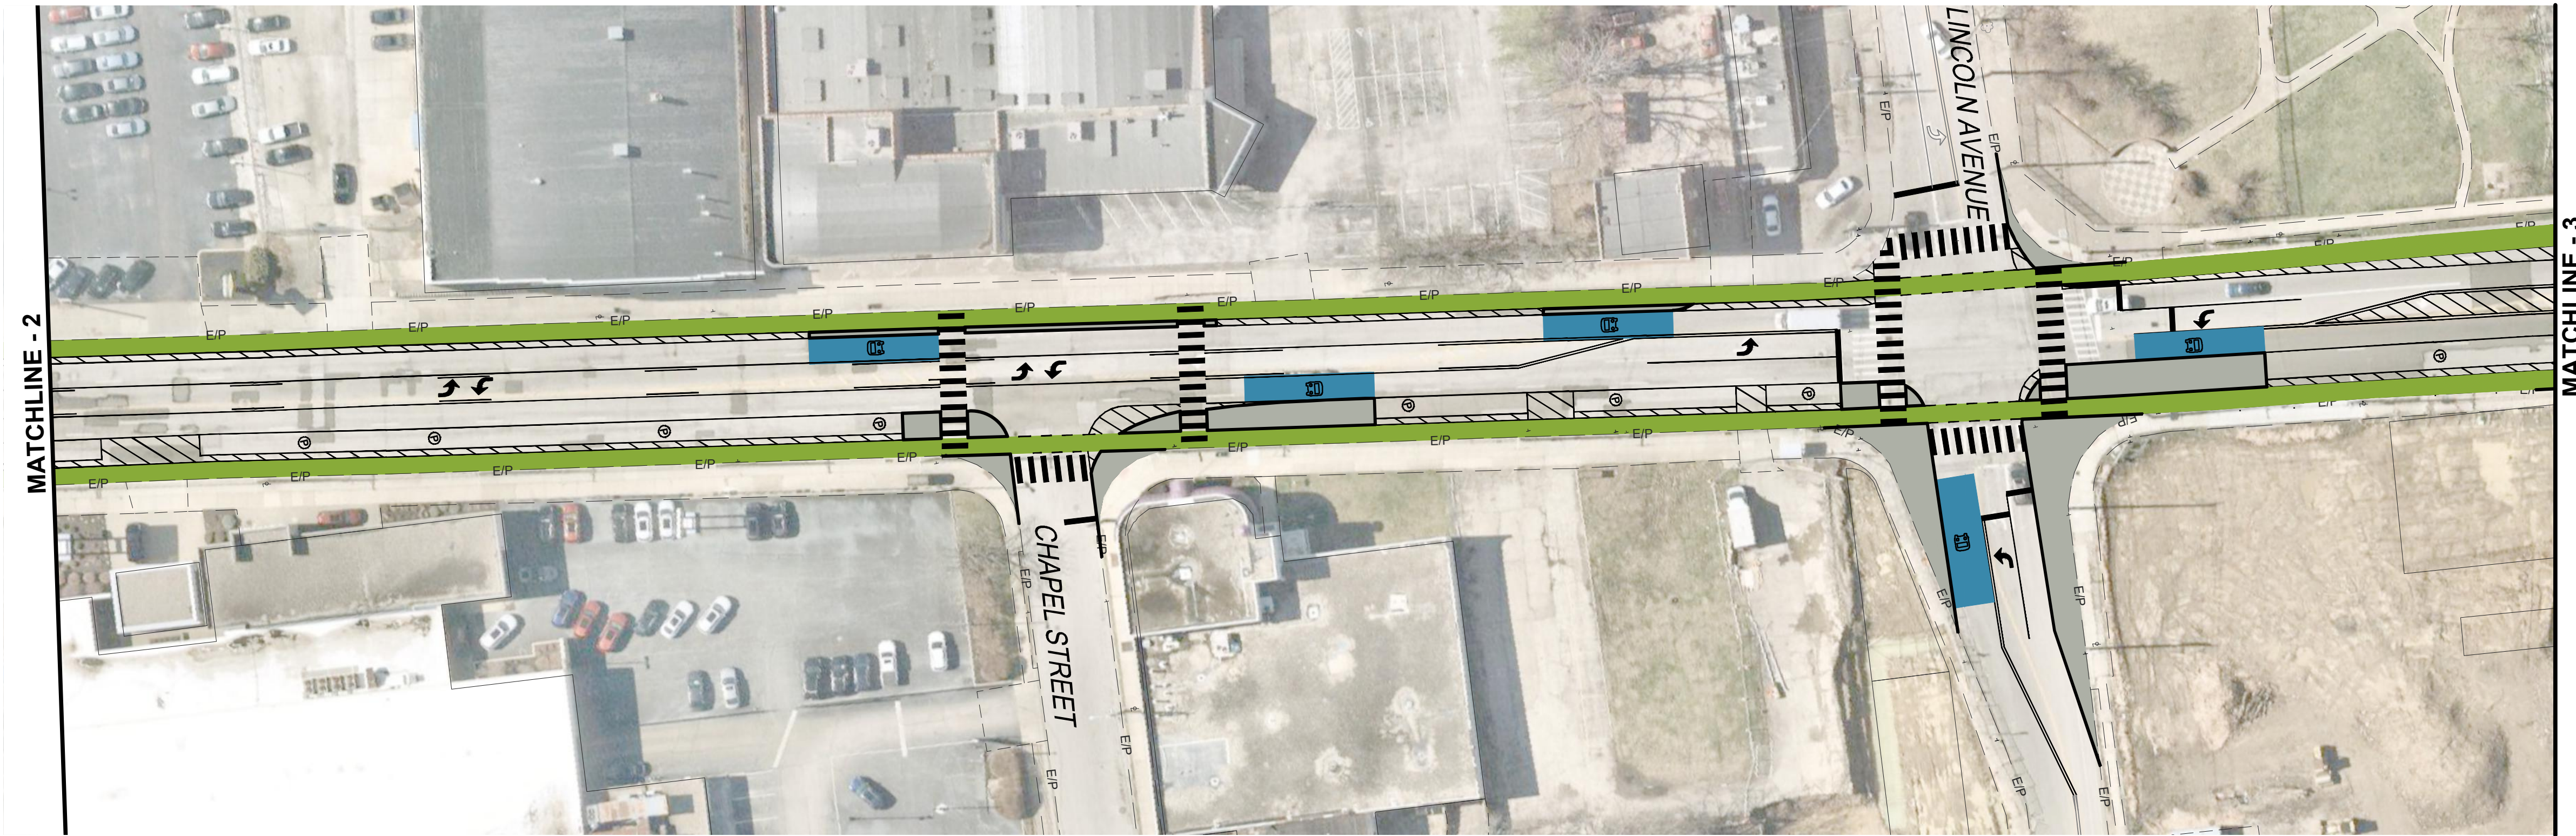

## Alternate 1 - McMillan to MLK

