

SOUTH ZONE

INSPIRED PEOPLE > CREATIVE DESIGN > TRANSFORMING COMMUNITIES




CIVIL ENGINEERING
SURVEYING
LANDSCAPE ARCHITECTURE
www.kleingers.com
6219 Centre Park Dr.
West Chester, OH 45069
513.779.7851



CALCULATED
NDJ

CHECKED
DAM

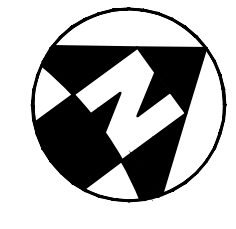


1

2




Court Street Roadway Section

Existing Condition

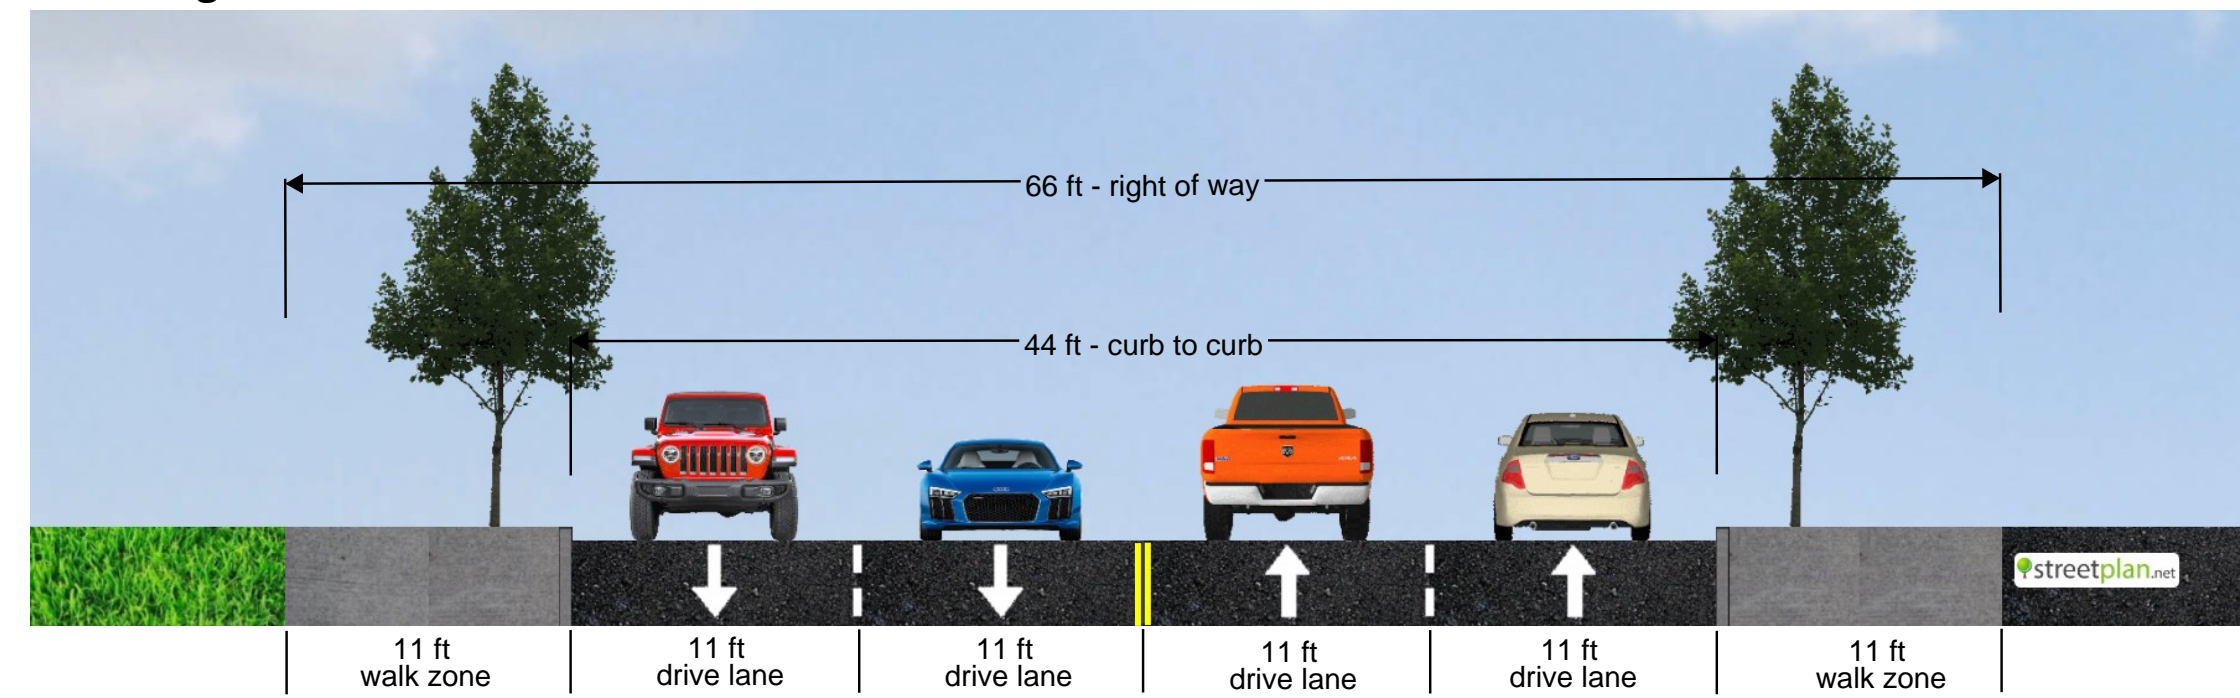


Proposed Condition

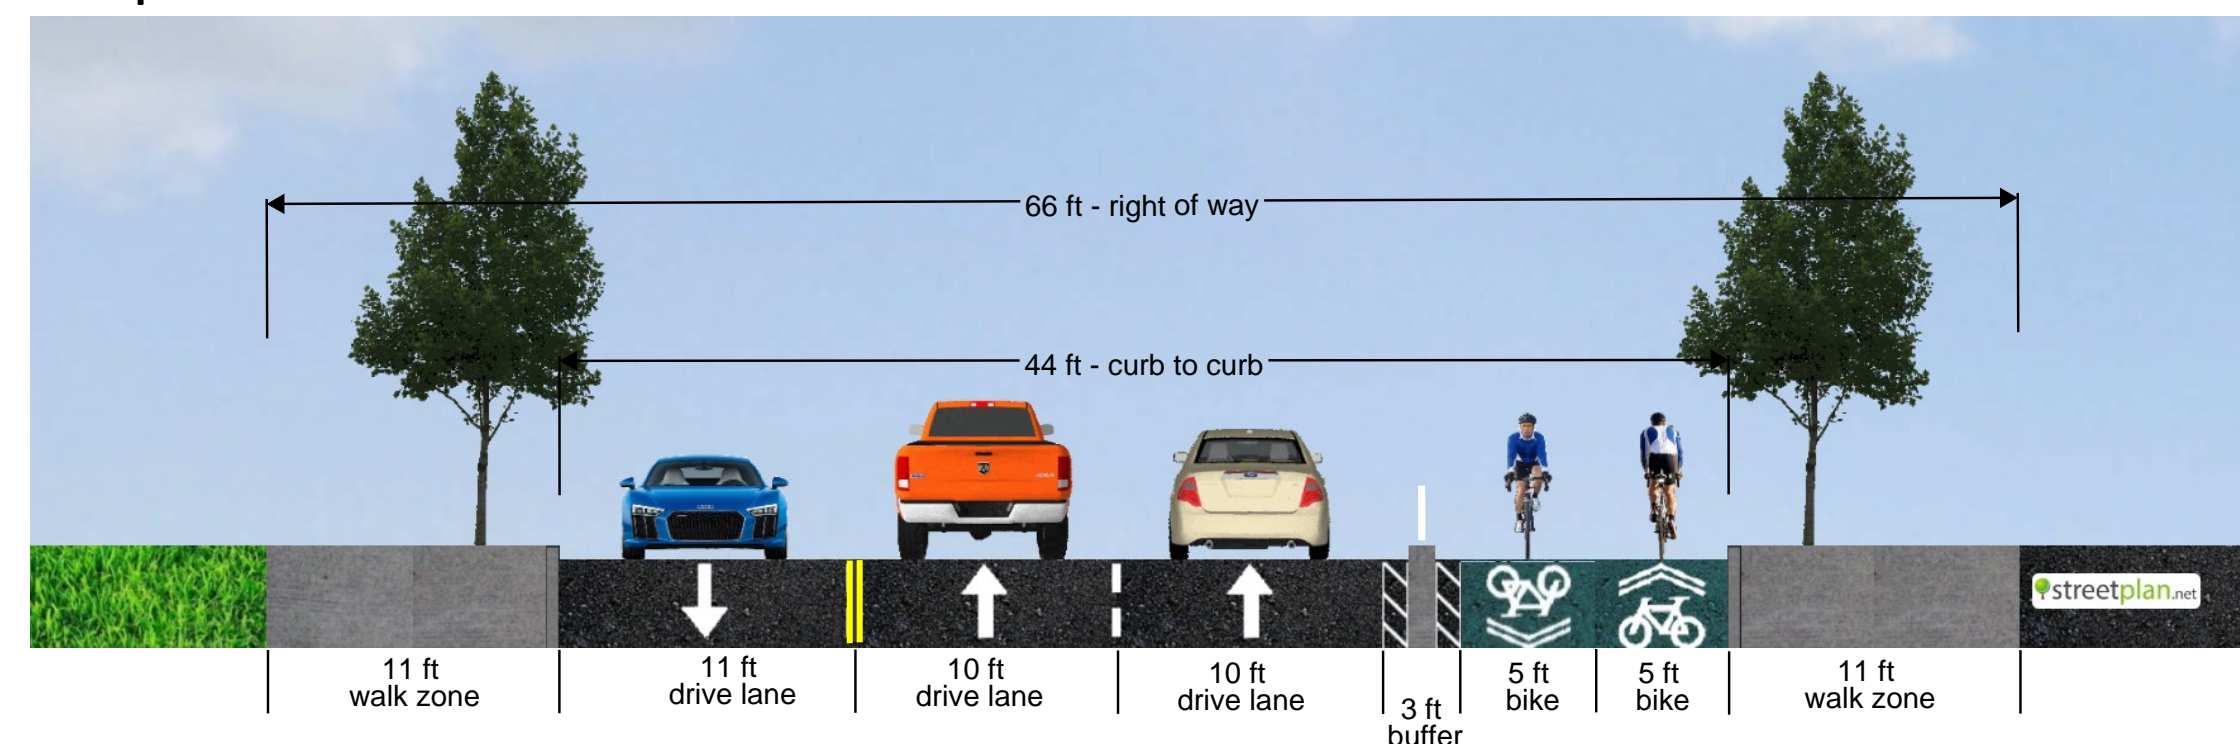


Gilbert Ave - Court to Casino Roadway Section

Existing Condition


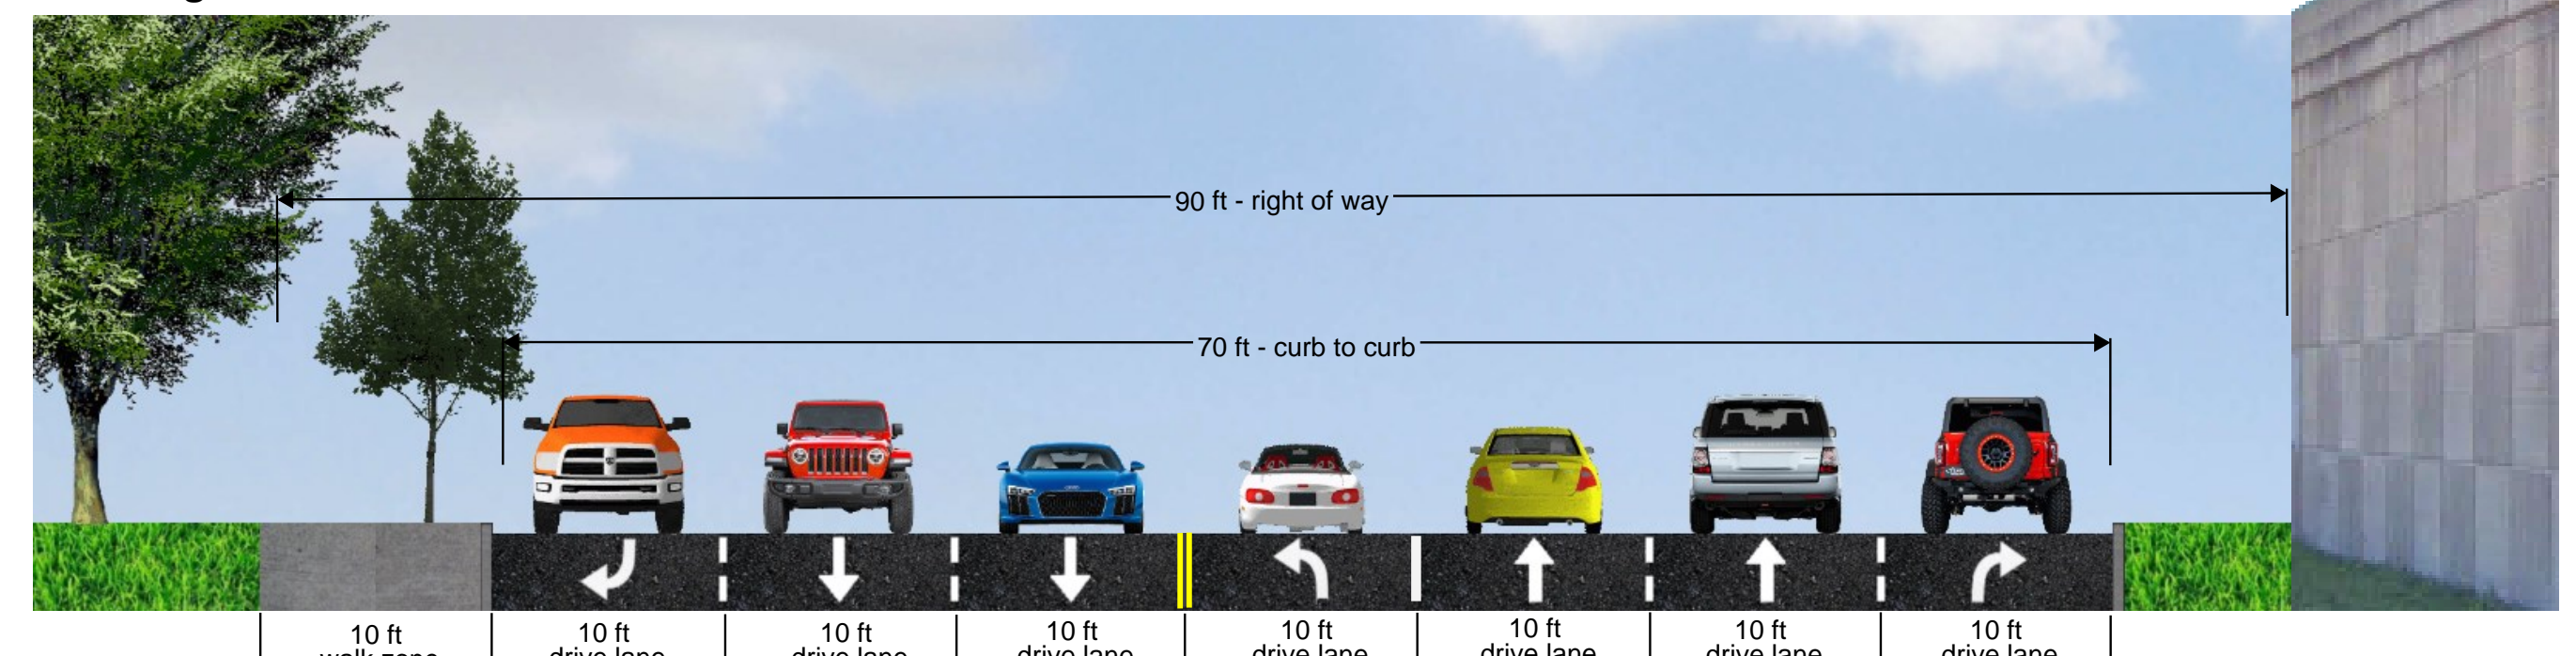


Proposed Condition

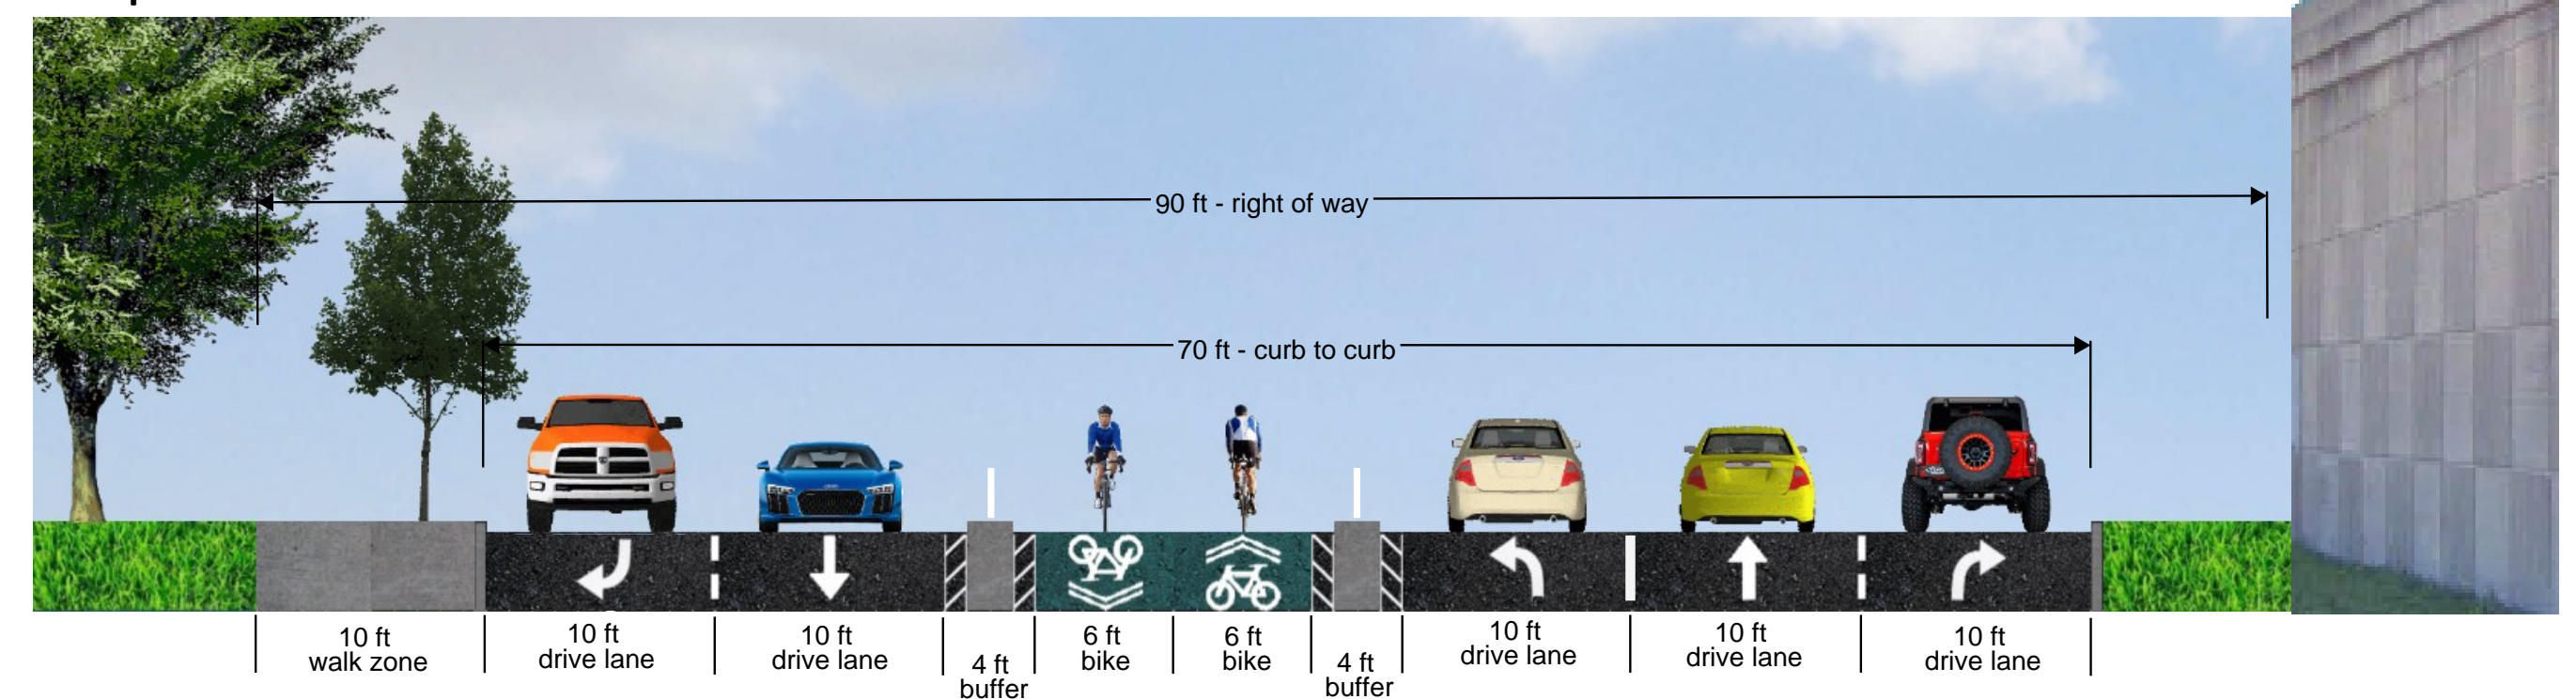


SOUTH ZONE

INSPIRED PEOPLE > CREATIVE DESIGN > TRANSFORMING COMMUNITIES

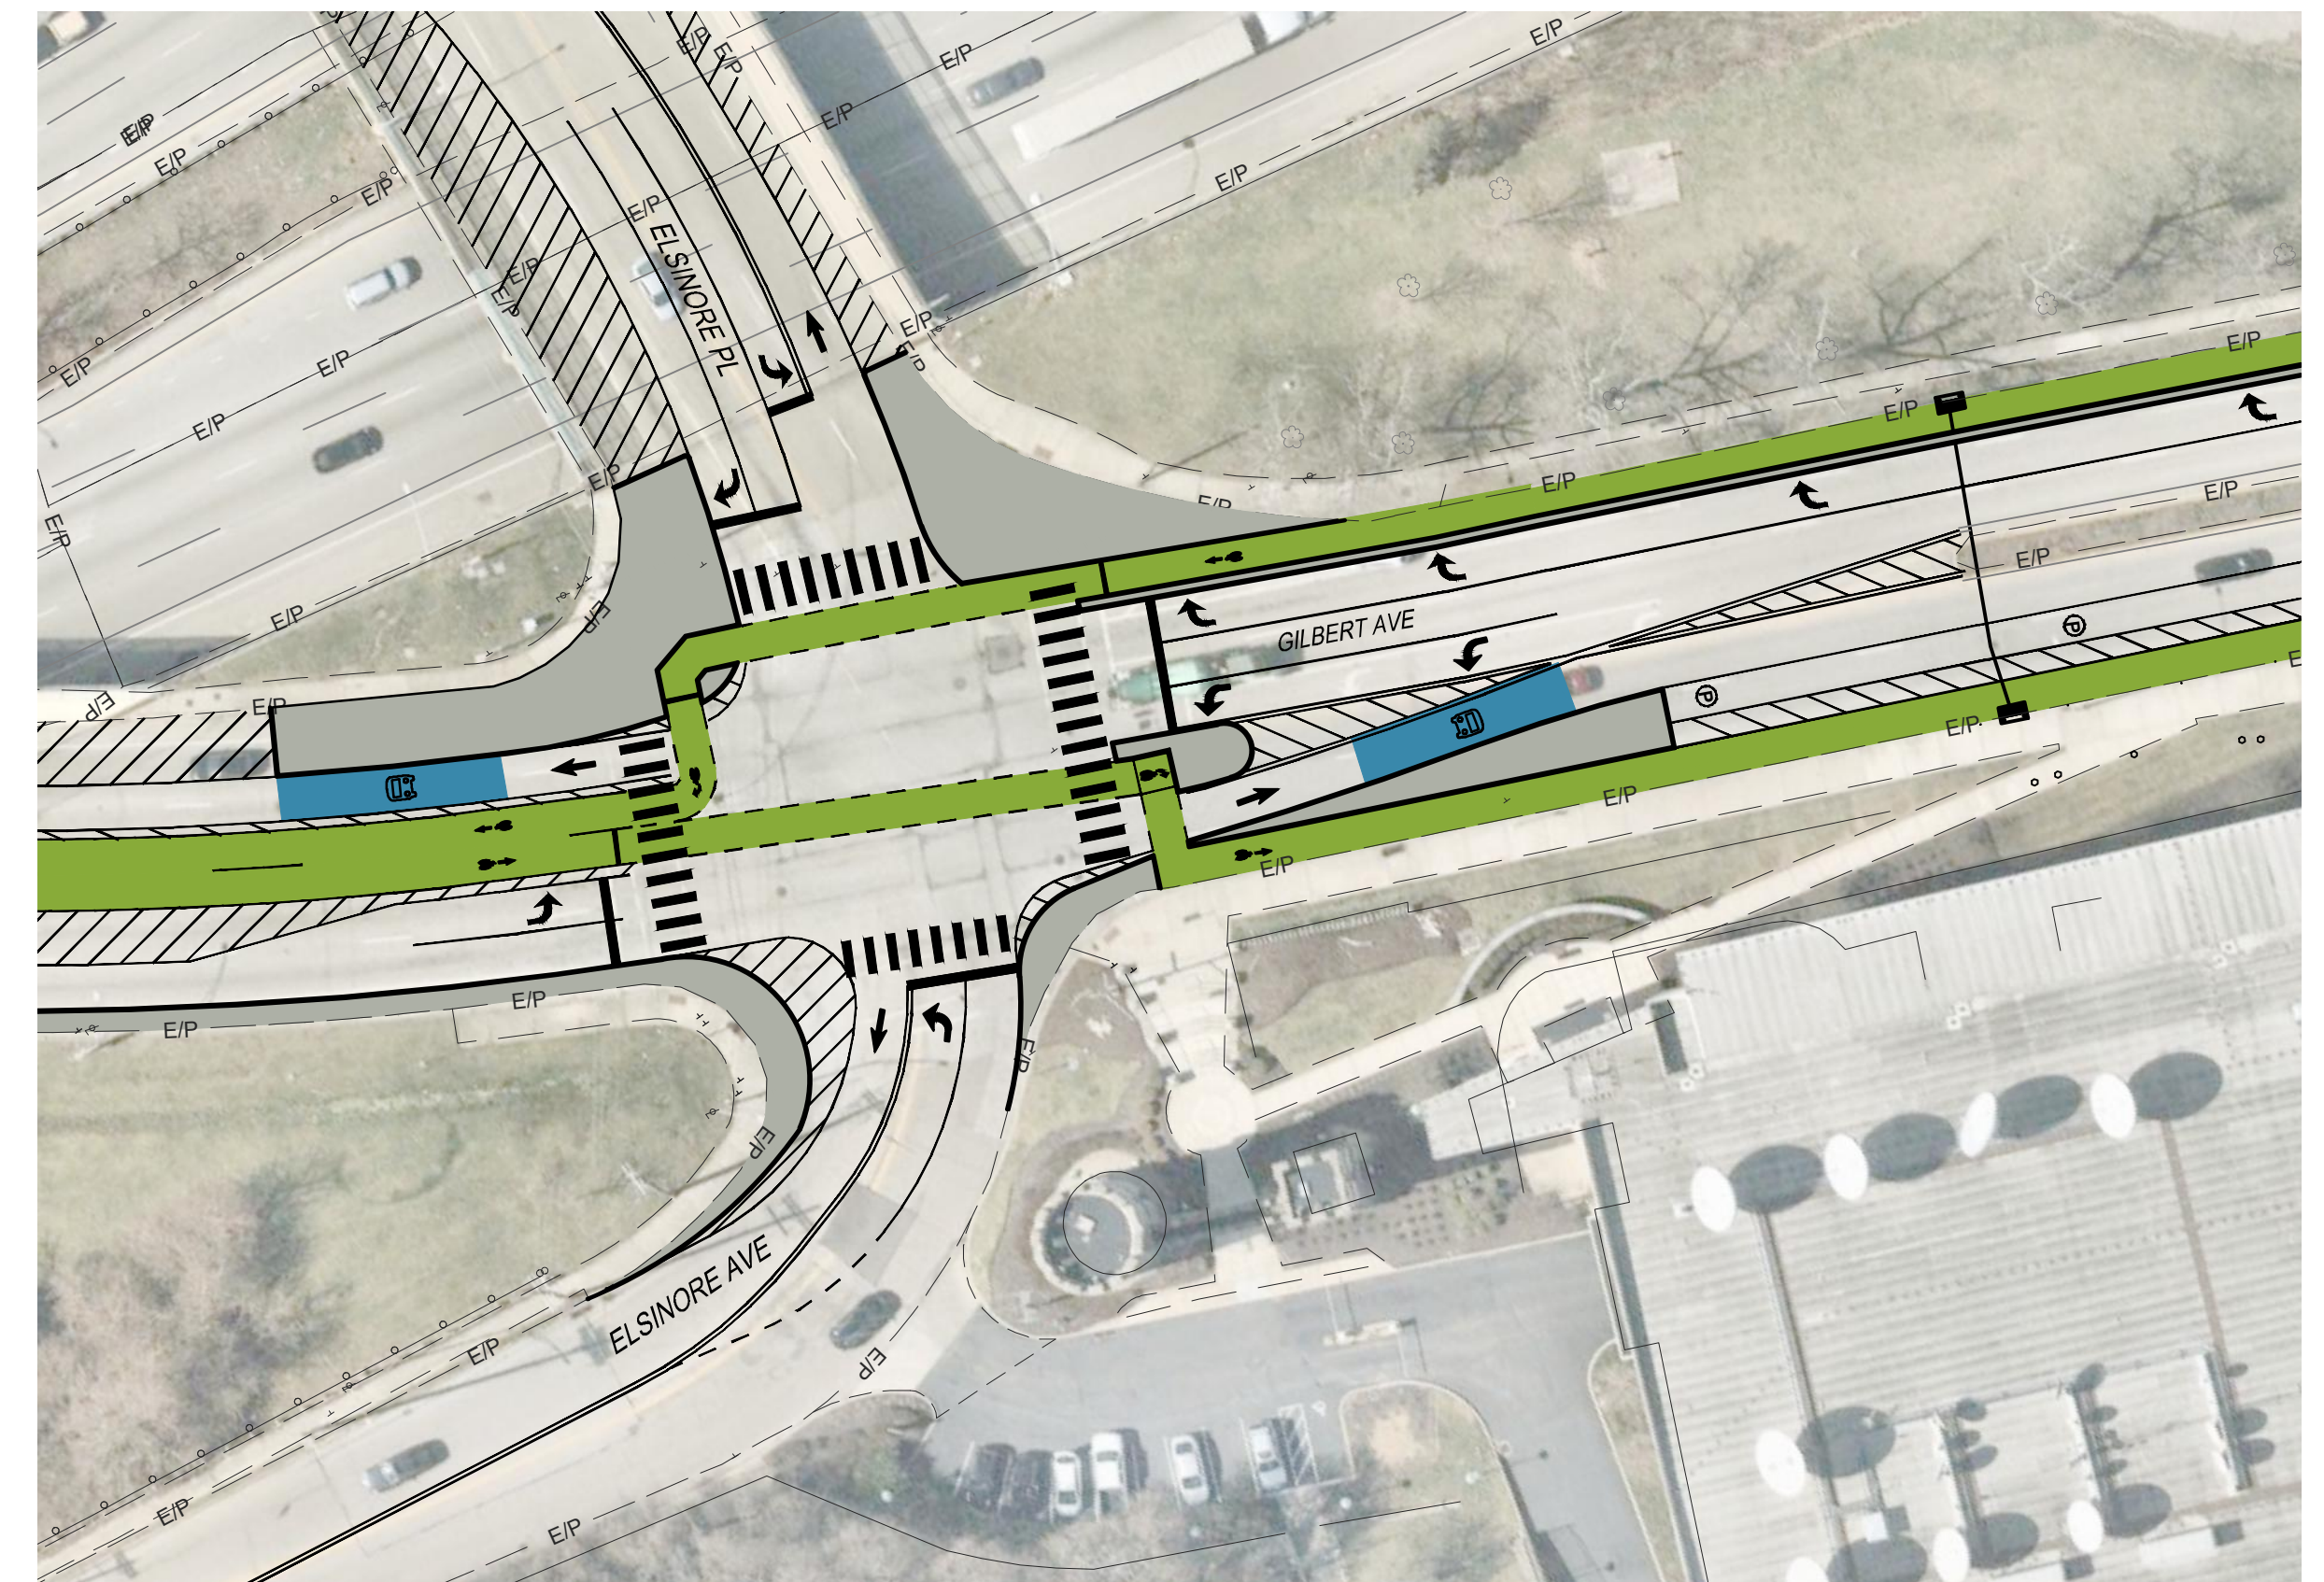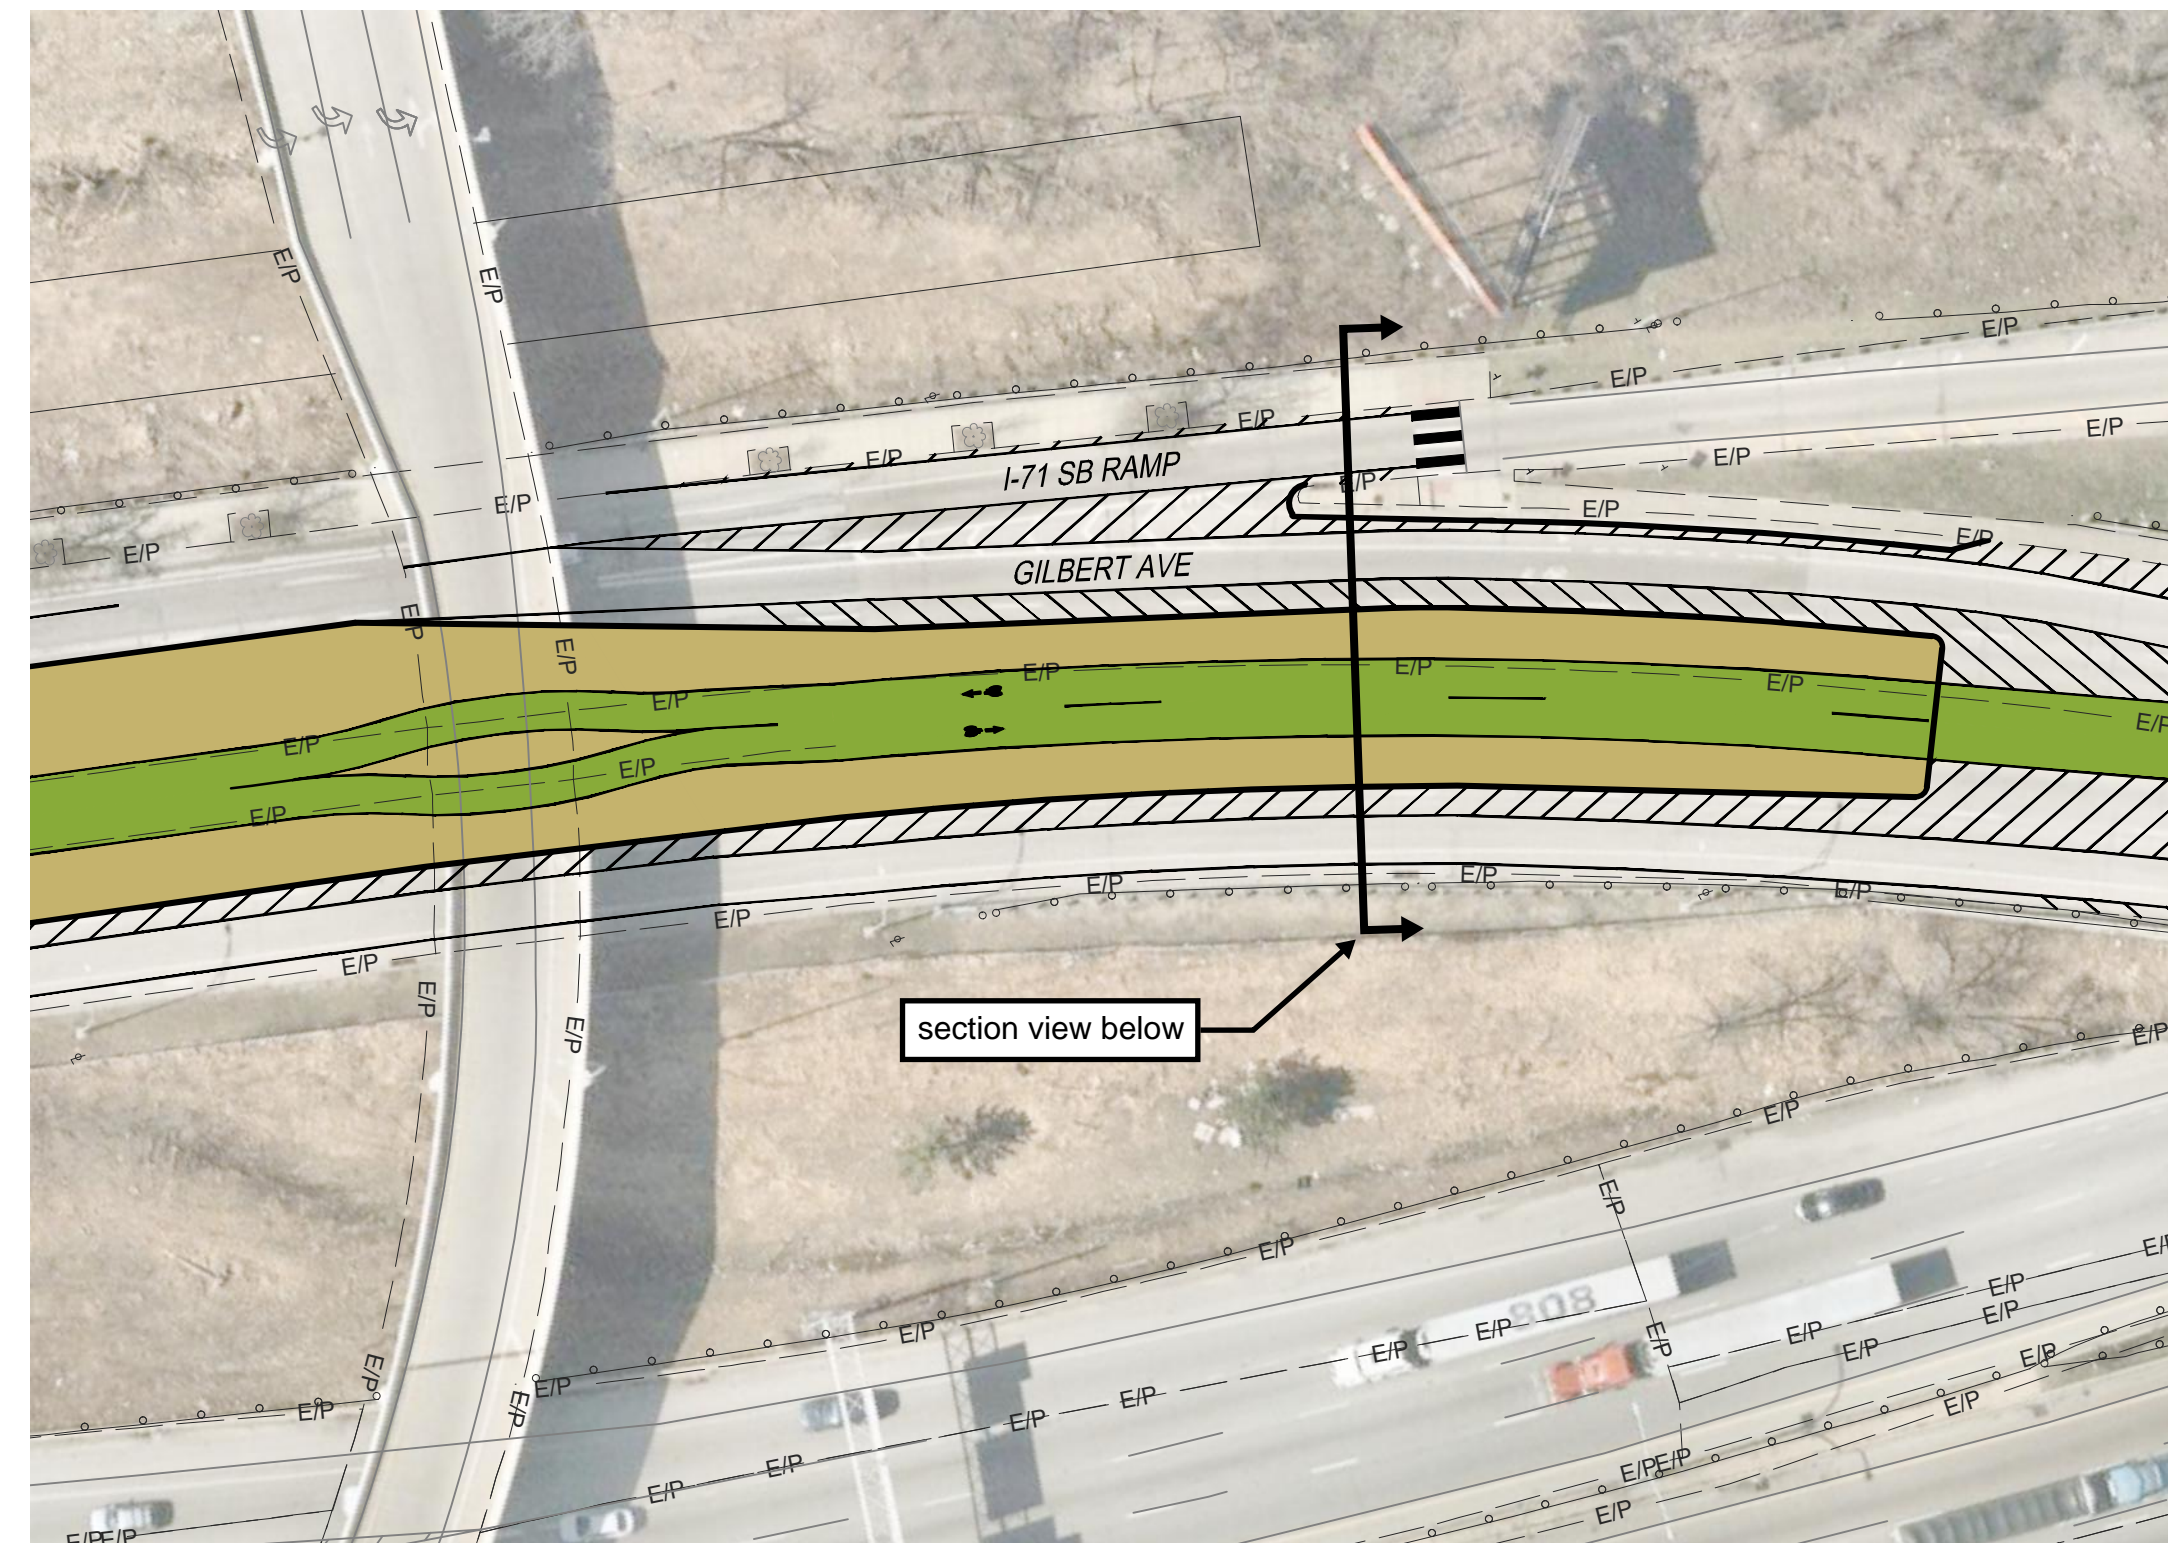

Existing Conditions

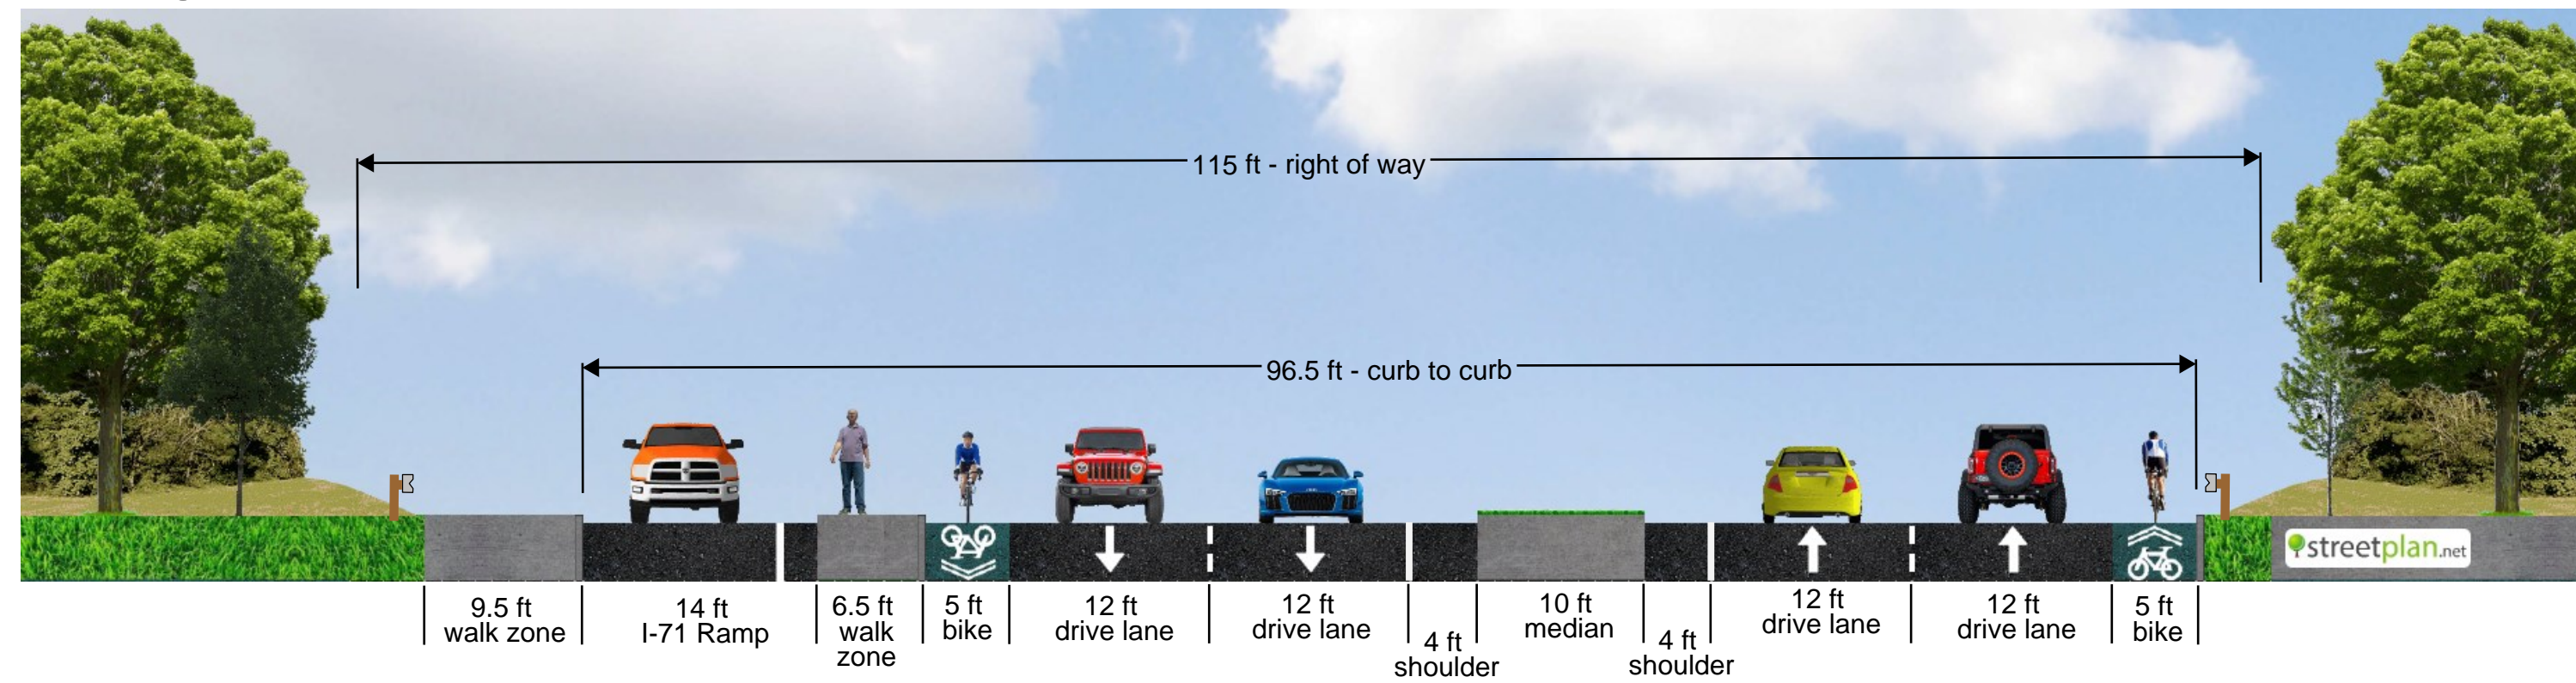

Alternate 1

