

LA-4 EXISTING ON AIRPORT AVIATION LEASE AREAS

LEASE No.	FUNCTIONAL USE	AREA	REMARKS
LA-4	PROCTER & GAMBLE	4.9 ACRES	---
LA-11	E.J. AIRCRAFT LTD./QUEEN CITY	0.1 ACRES	---
LA-12	ONFLIGHT	3.4 ACRES	---
LA-14	AIR TOLIN/TF LTD.	1.8 ACRES	---
LA-23	SIGNATURE ENGINES	.8 ACRES	---
LA-24	FRANKLIN AVIATION	.8 ACRES	---
LA-27	AVIONICS, INC.	1.4 ACRES	---
LA-28	DIAMOND AVIONICS	1.3 ACRES	---
LA-29	E.J. AIRCRAFT LTD.	1.9 ACRES	---
LA-30	MIDWEST JET CENTER	10.9 ACRES	---
LA-31	EXECUTIVE JET MANAGEMENT	5.9 ACRES	---
LA-32	FEDERATED DEPARTMENT STORES	2.3 ACRES	---
LA-35	CINTAS	1.7 ACRES	---
LA-39	CIN-AIR	2.0 ACRES	---
LA-40	MILLION AIR	7.8 ACRES	---
LA-41	AMERICAN FINANCIAL	4.0 ACRES	---
LA-44	JET RESOURCES/CHEMED	2.0 ACRES	---
LA-45	AMERICAN FINANCIAL	1.5 ACRES	---
LA-46	KROGER	1.6 ACRES	---

LA-4 PROPOSED AVIATION LEASE AREAS

LEASE No.	FUNCTIONAL USE	AREA	REMARKS
LA-47	CONDOR	1.6 ACRES	---
LA-50	T-HANGAR DEVELOPMENT	12.4 ACRES	---
LA-51	OPEN PARCEL	4.3 ACRES	---
LA-52	ZINZINZTI ESTATES/AEROTEQ	3.7 ACRES	---
LA-54	SOUTHLINE CITY T-HANGARS	2.8 ACRES	---
LA-57	FRANKLIN AVIATION	.4 ACRES	---
LA-101	OPEN PARCEL BEHIND CITY FUEL TANK	TBD	---
LA-108	FARMER'S PRODUCE MARKET	1.6 ACRES	---
LA-109	METROPOLITAN SEWER DISTRICT (MSD)	NA	---

LA-A PROPOSED AVIATION LEASE AREAS

LEASE No.	FUNCTIONAL USE	AREA	REMARKS
LA-A	AVIATION MUSEUM	6.8 ACRES	RELOCATED HANGAR #3
LA-B	CORPORATE AVIATION	14.4 ACRES	---
LA-C	FBO EXPANSION	11.0 ACRES	---
LA-D	SASO EXPANSION	11.4 ACRES	---
LA-E	SASO EXPANSION	5.5 ACRES	---
LA-F	SASO EXPANSION	2.3 ACRES	---
LA-G	FBO EXPANSION	8.2 ACRES	---
LA-H	CORPORATE AVIATION	9.8 ACRES	---
LA-I	AIRPORT OFFICE PARK	20.2 ACRES	---

DRAWING LEGEND



EXISTING	ITEM	FUTURE
---	GROUND CONTOUR	---
---	AIRPORT PROPERTY LINE	---
---	ROADS	---
---	ON AIRPORT BUILDINGS	---
---	AIRFIELD PAVEMENT	---
---	SECURITY FENCE	---
---	OFF AIRPORT BUILDINGS	---

PAVEMENT DEVELOPMENT LEGEND

PHASE I 2002-2006	---
PHASE II 2007-2011	---
PHASE III 2012-2022	---

LAND USE LEGEND

CORPORATE	PRIVATE FLIGHT DEPARTMENT
FBO	FIXED BASE OPERATOR
SASO	SPECIALIZED AVIATION SERVICE OPERATOR
EXISTING LEASE LINE	---
PROPOSED LEASE LINE	---

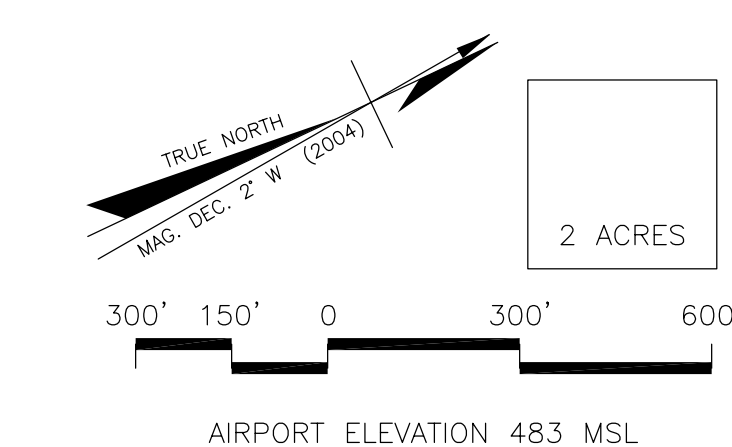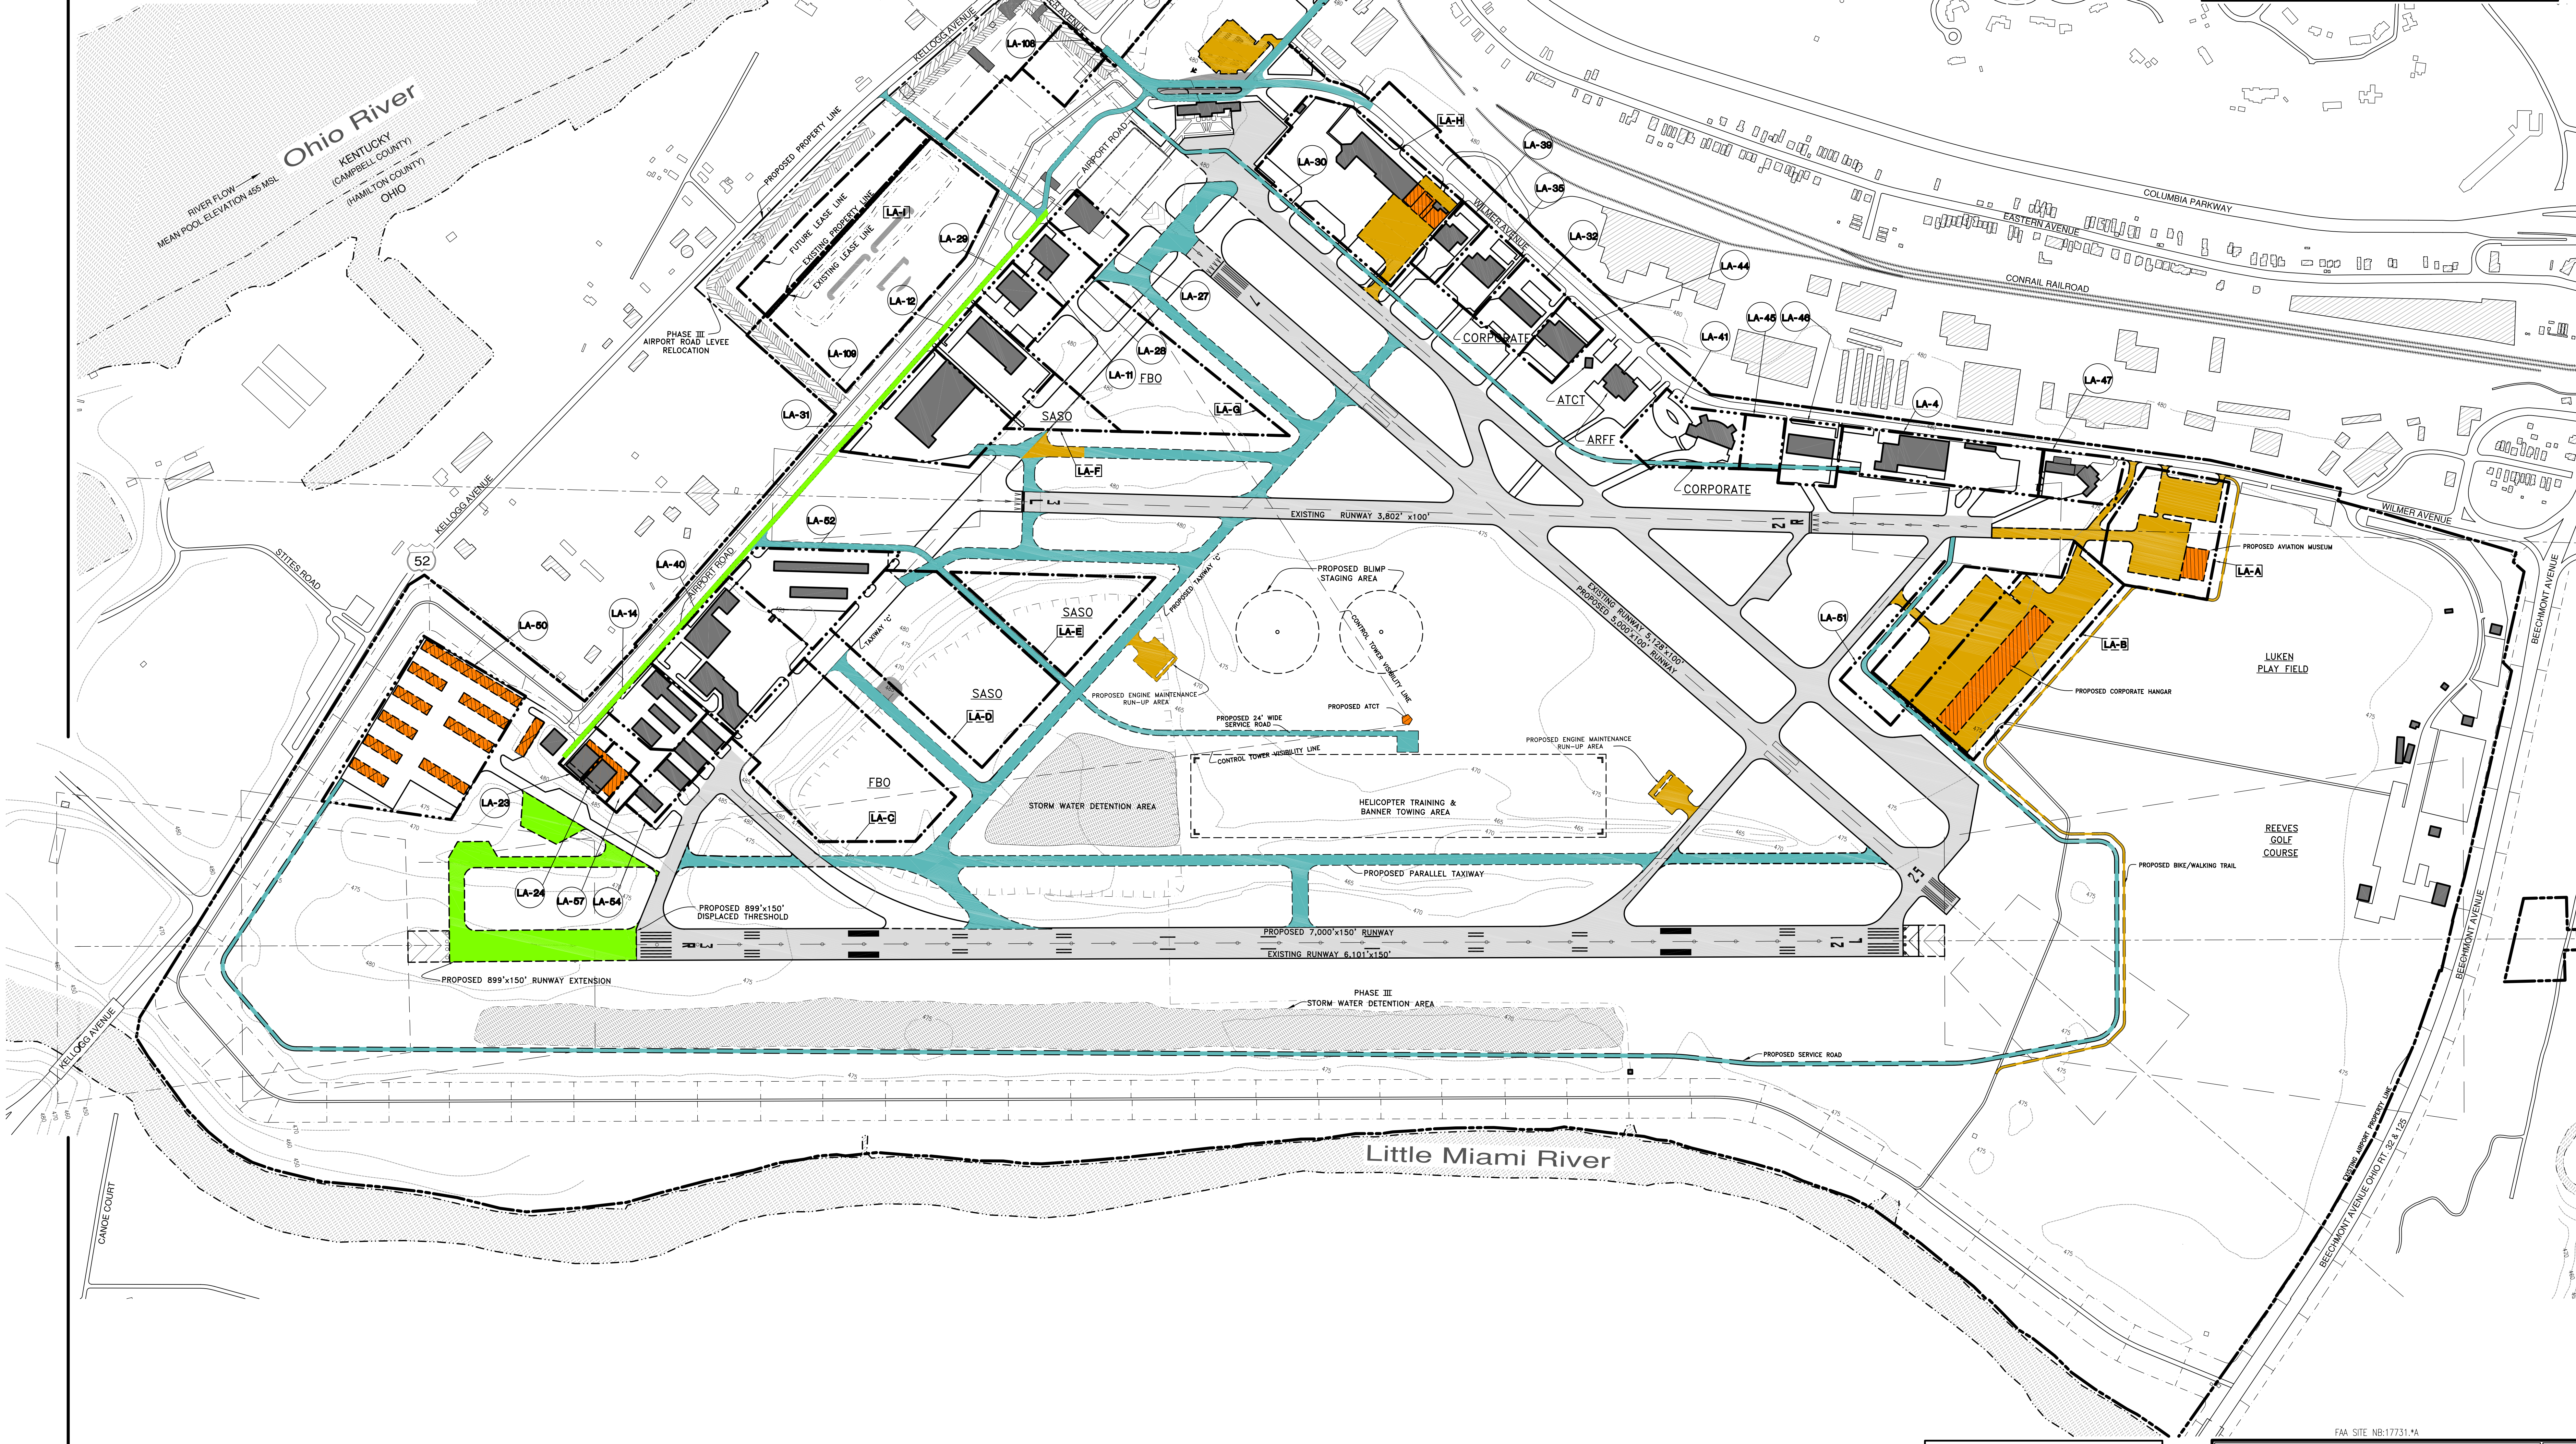

REVISIONS	
DATE	BY

On-Airport Land Use Plan

Cincinnati Municipal Airport - Lunken Field
Cincinnati, Ohio

FAA SITE NB-17731-1A

8 of 13

2 ACRES

AIRPORT ELEVATION 483 MSL

DRAWN: mss, CHECKED: CEC, FILE: Lunken\working_dwg\08-on-air-lup.dwg, DATE: JULY 22, 2004

PB AVIATION
312 ELM STREET, CINCINNATI, OHIO 45202