




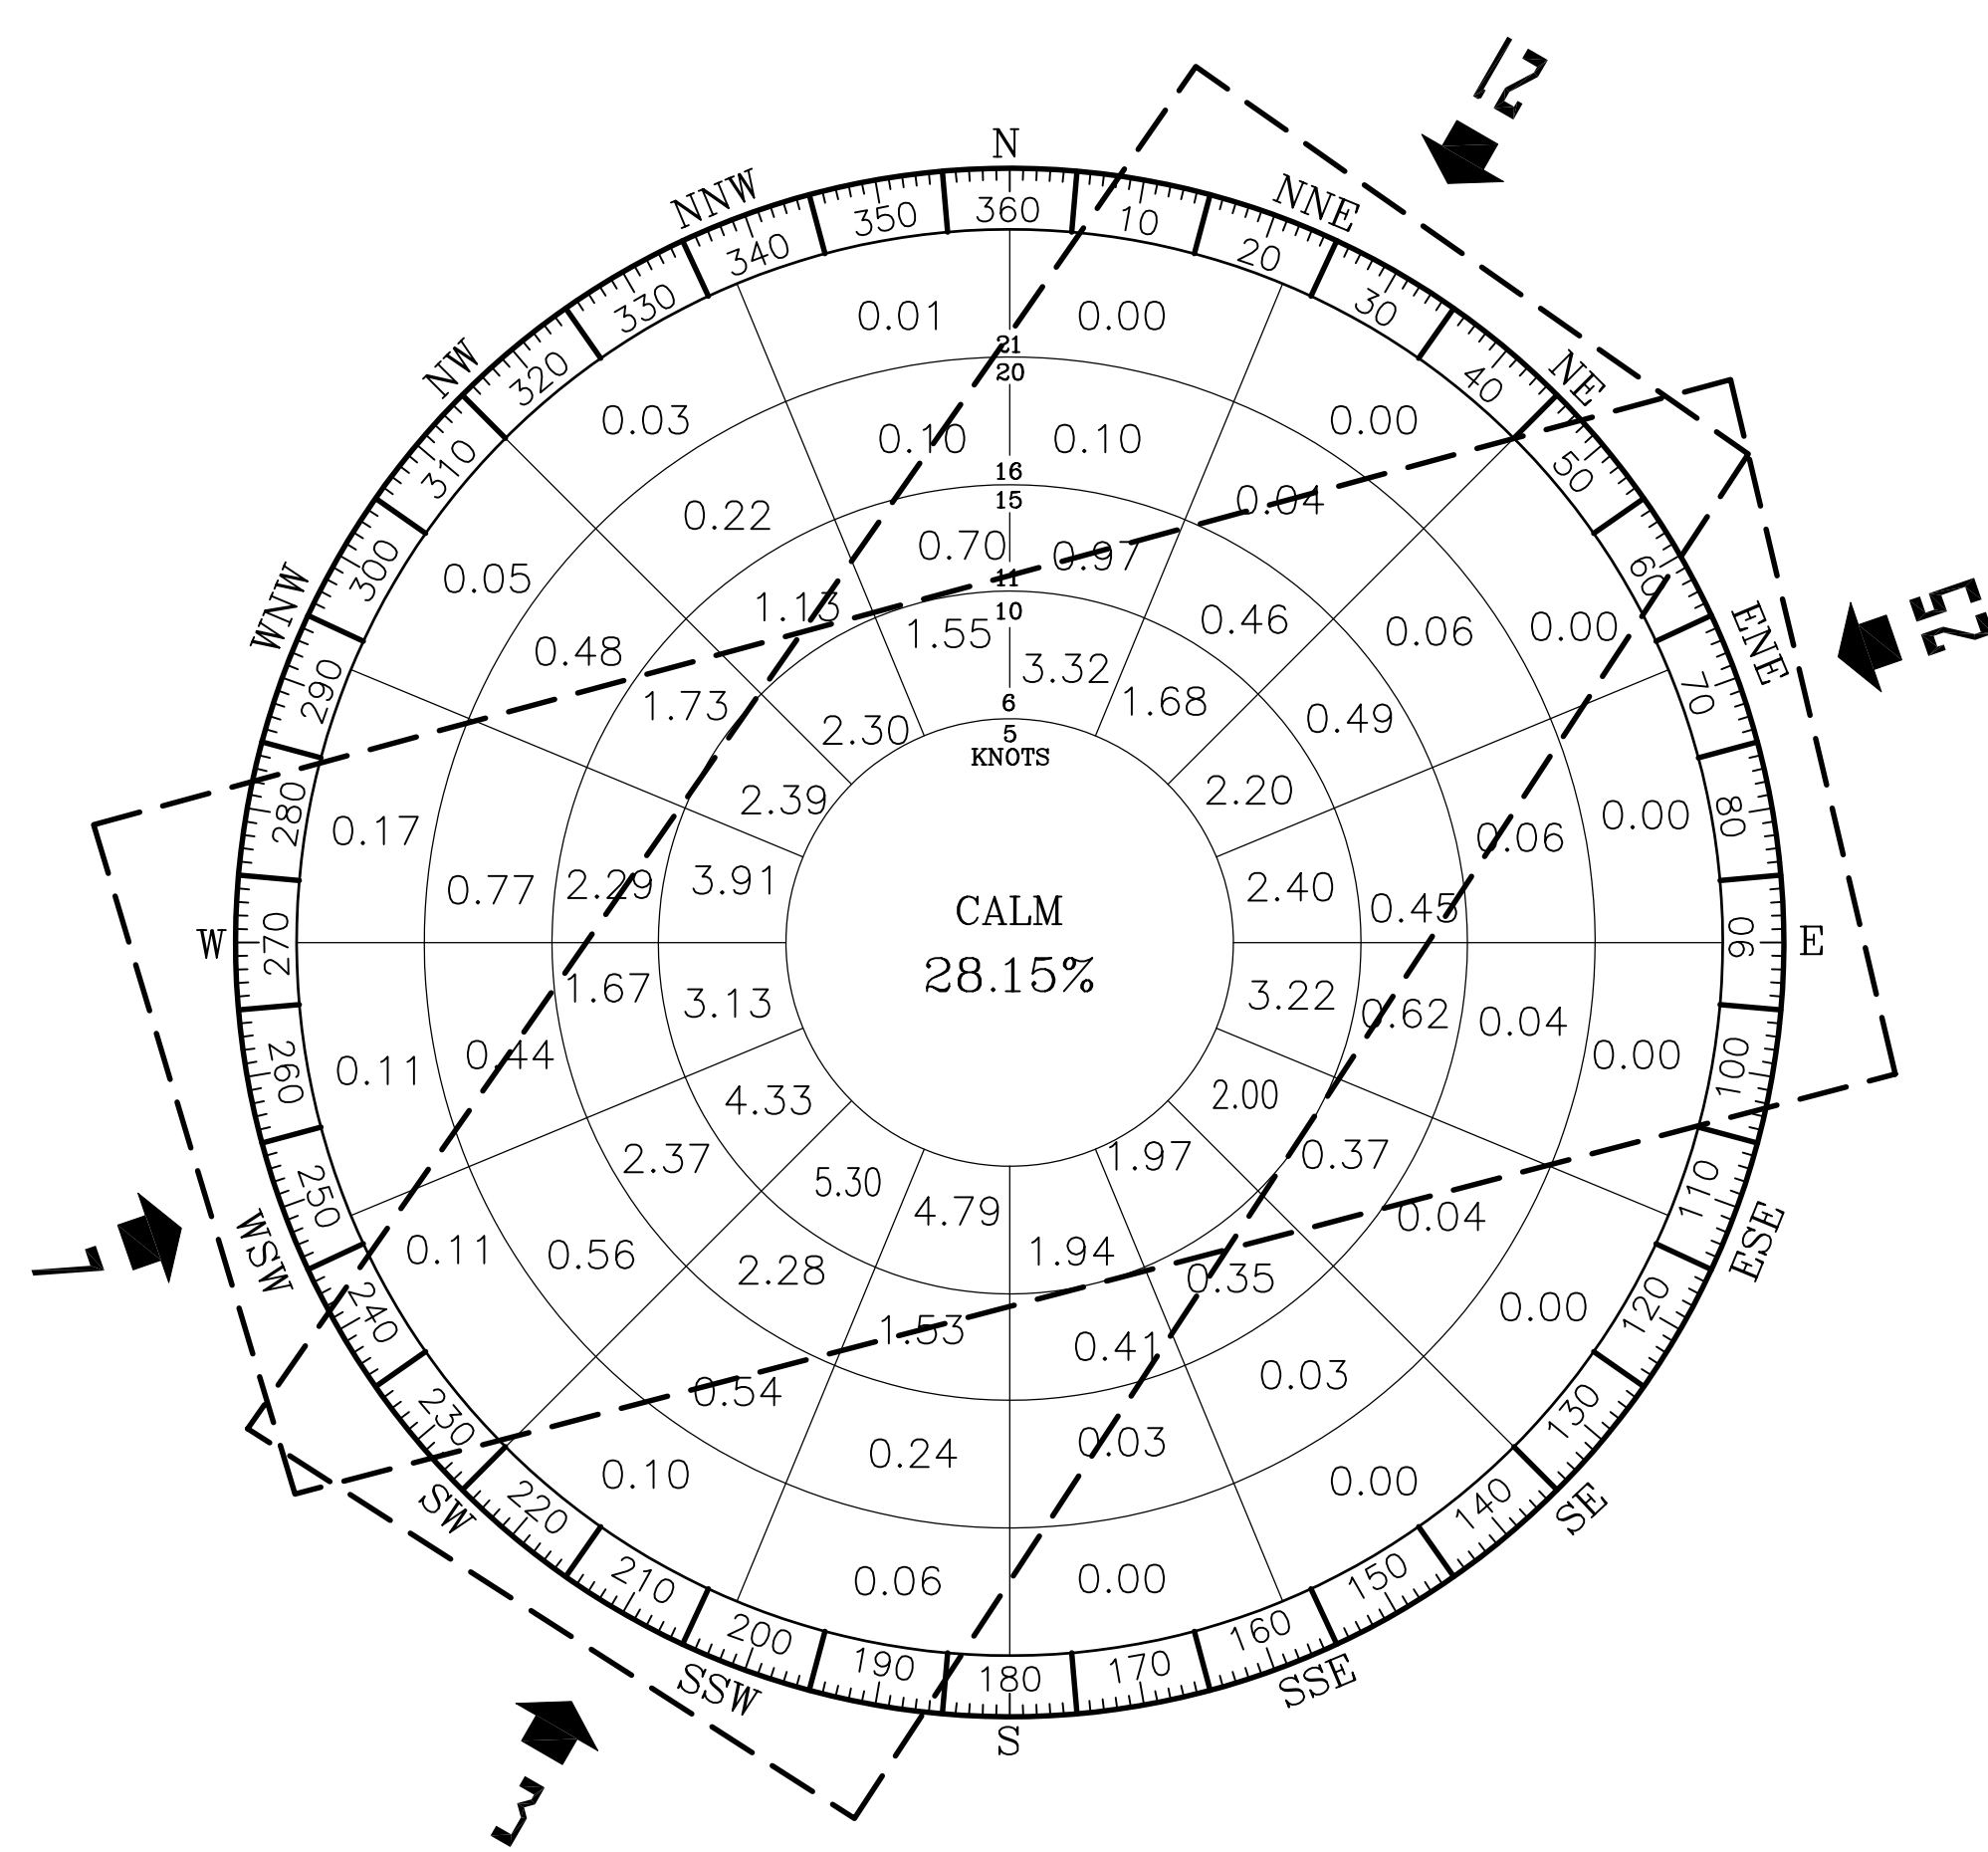


ALL WEATHER WIND ROSE

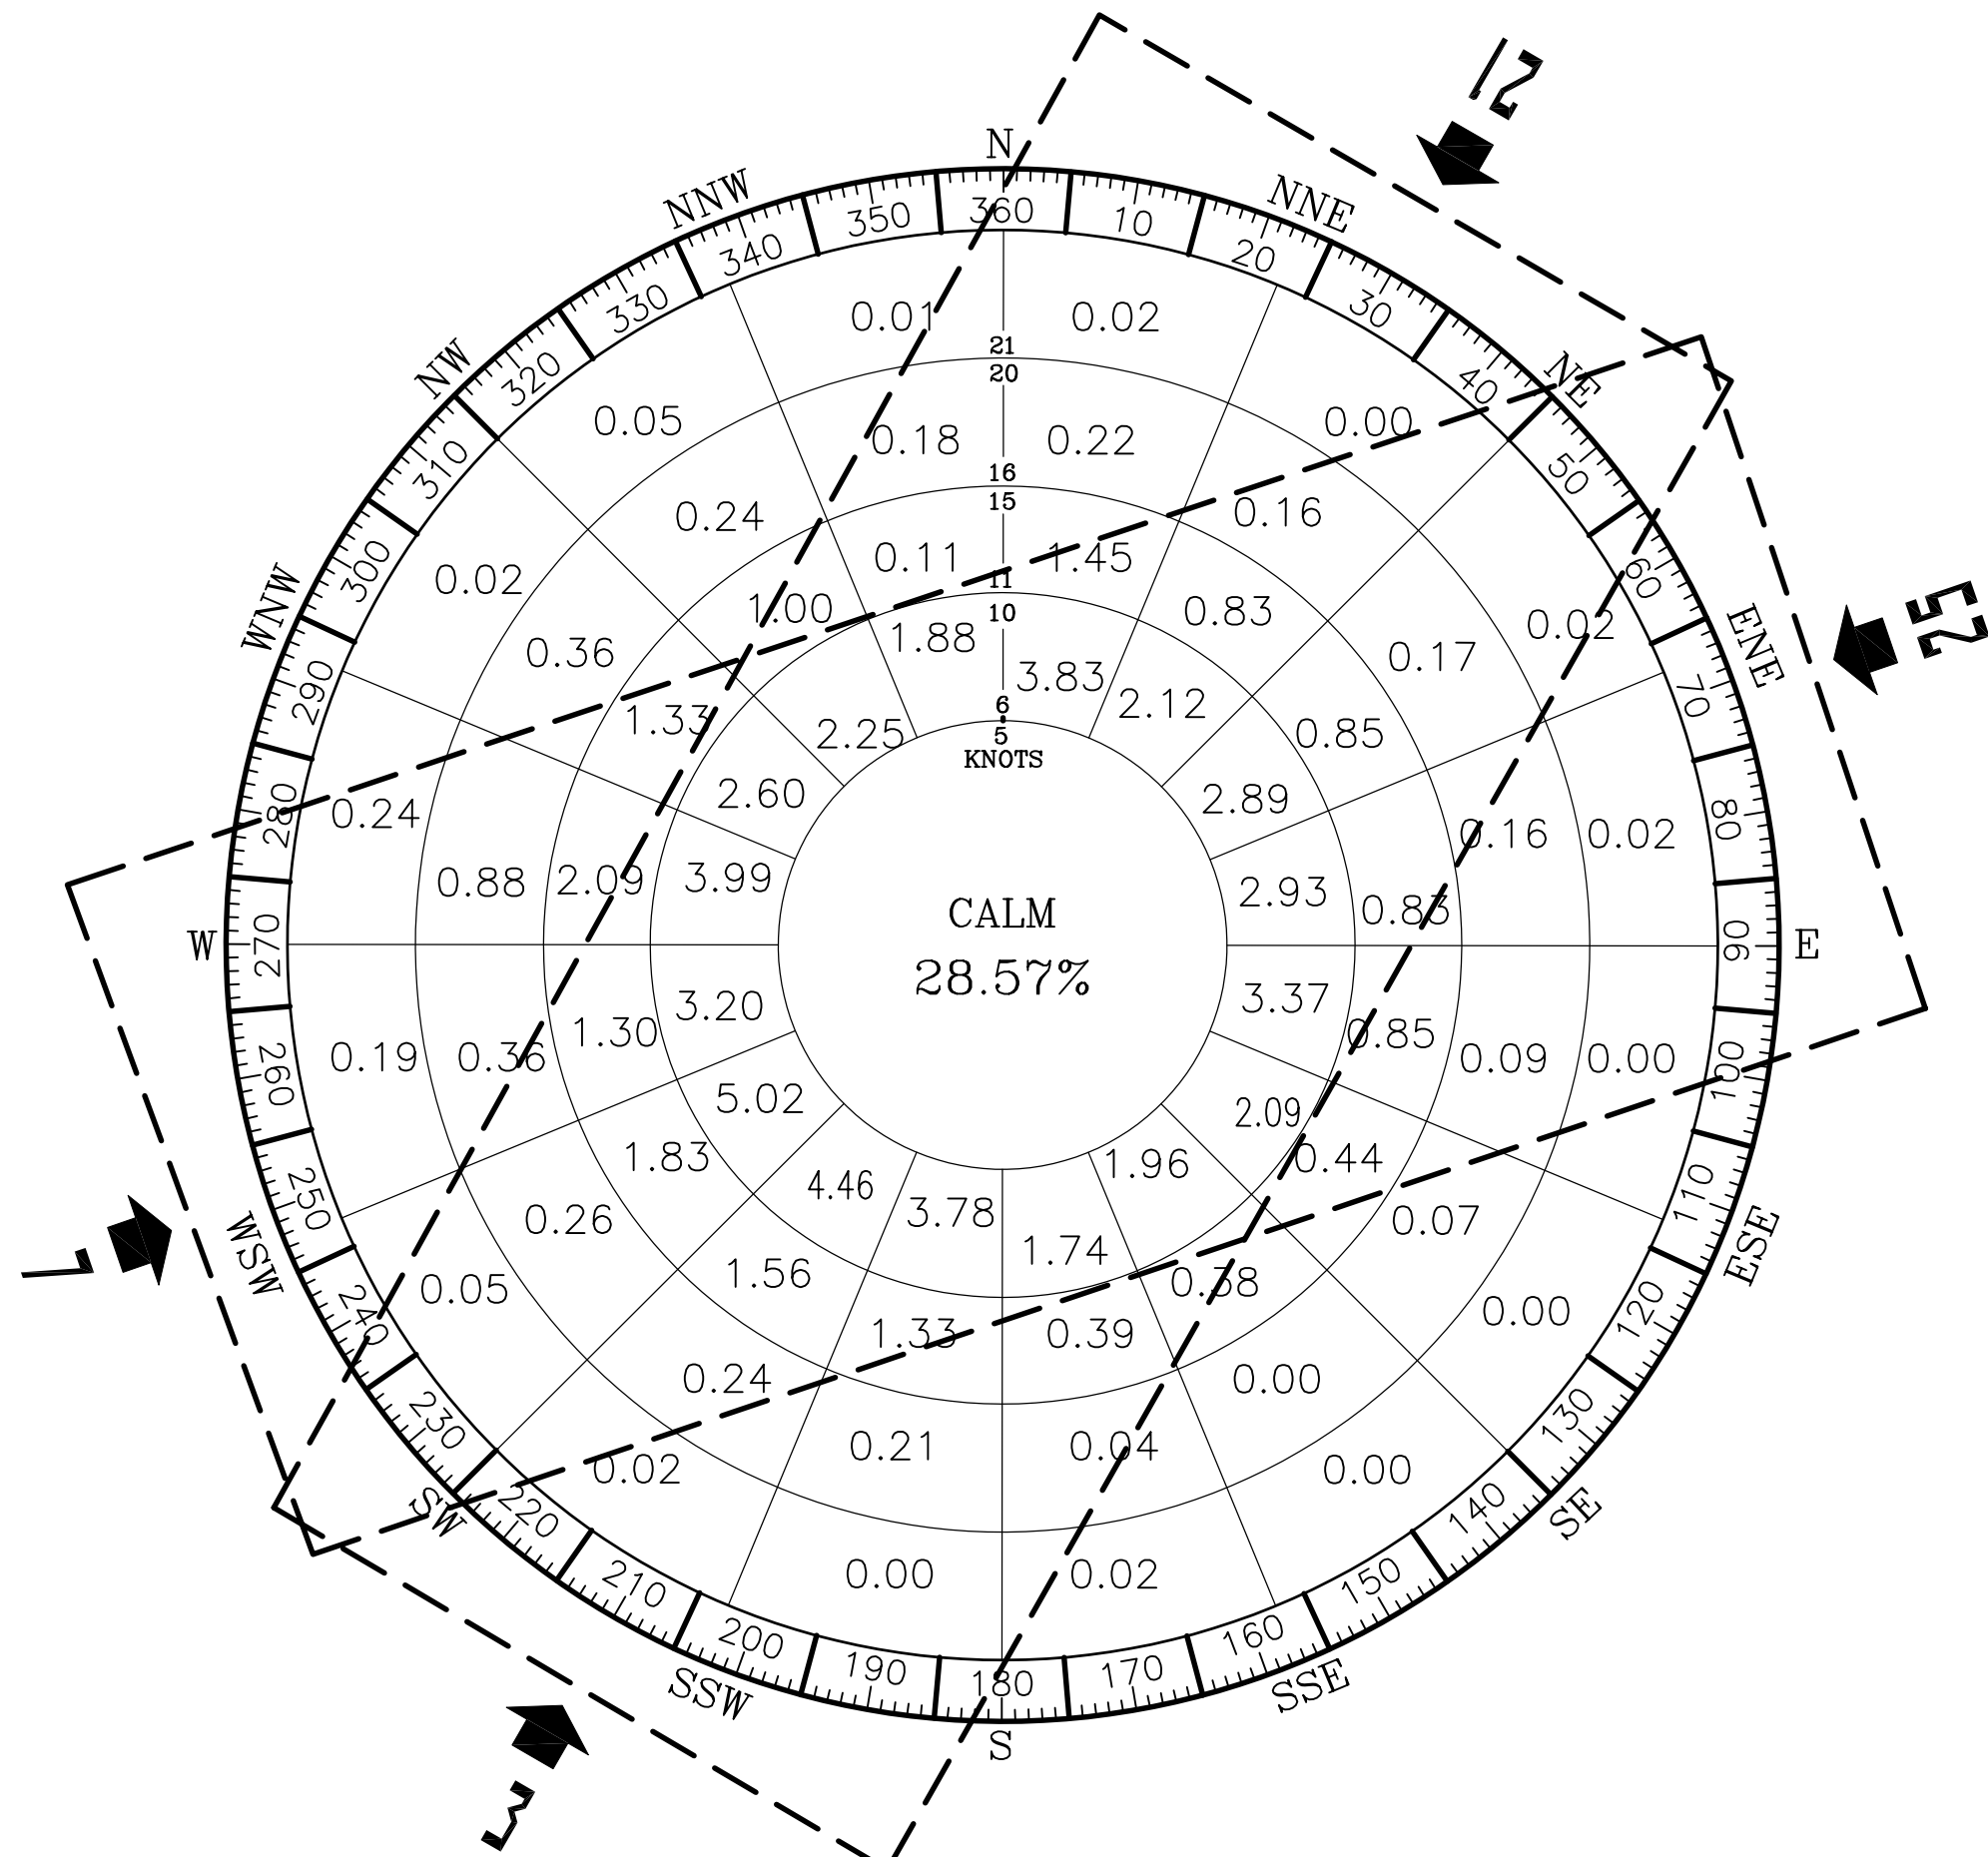


IFR WIND ROSE


GRAPHIC ALL WEATHER WIND DATA SUMMARY

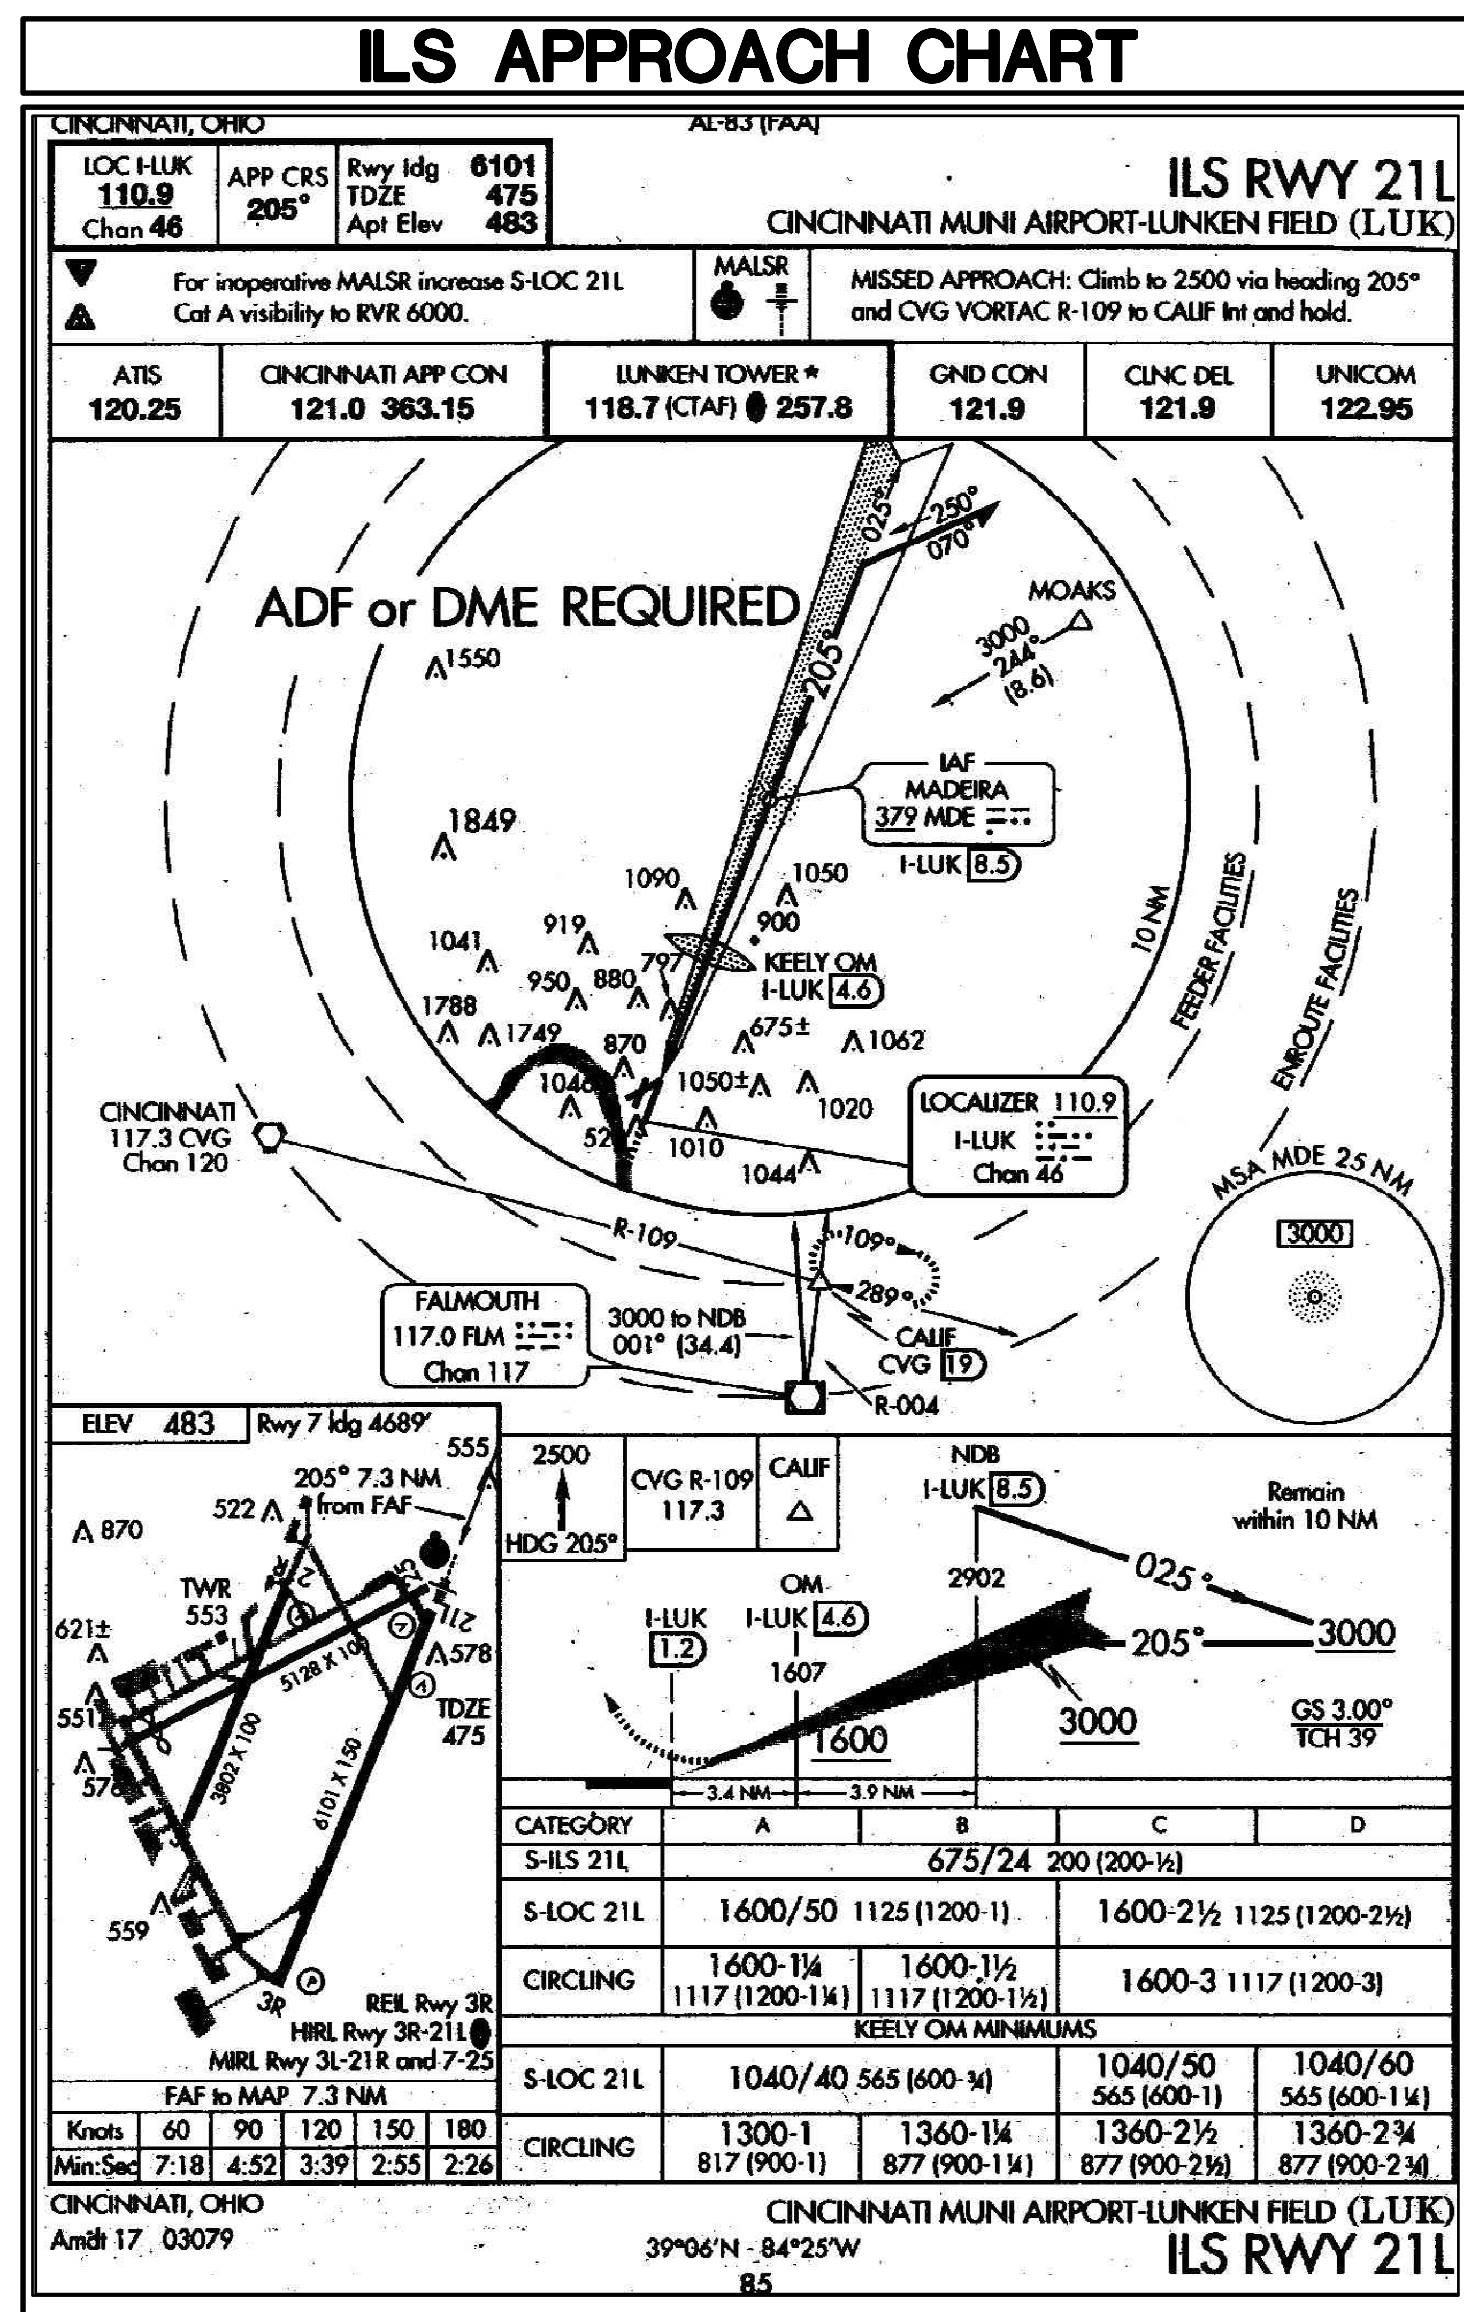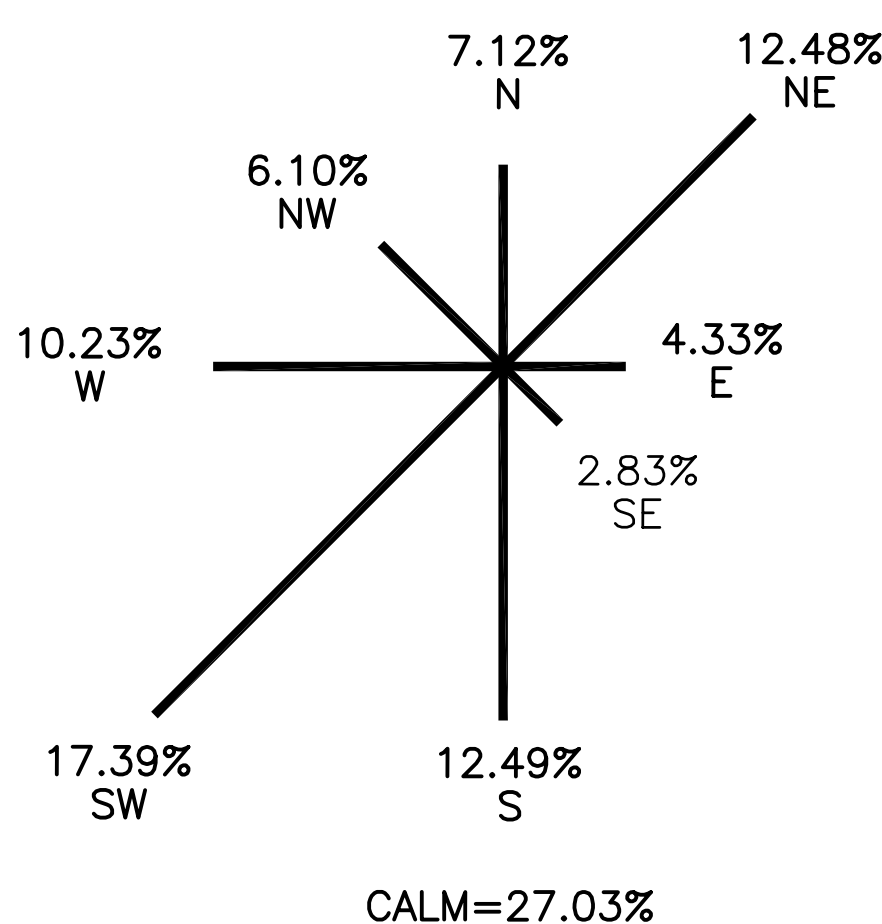


AVIATION FORECAST

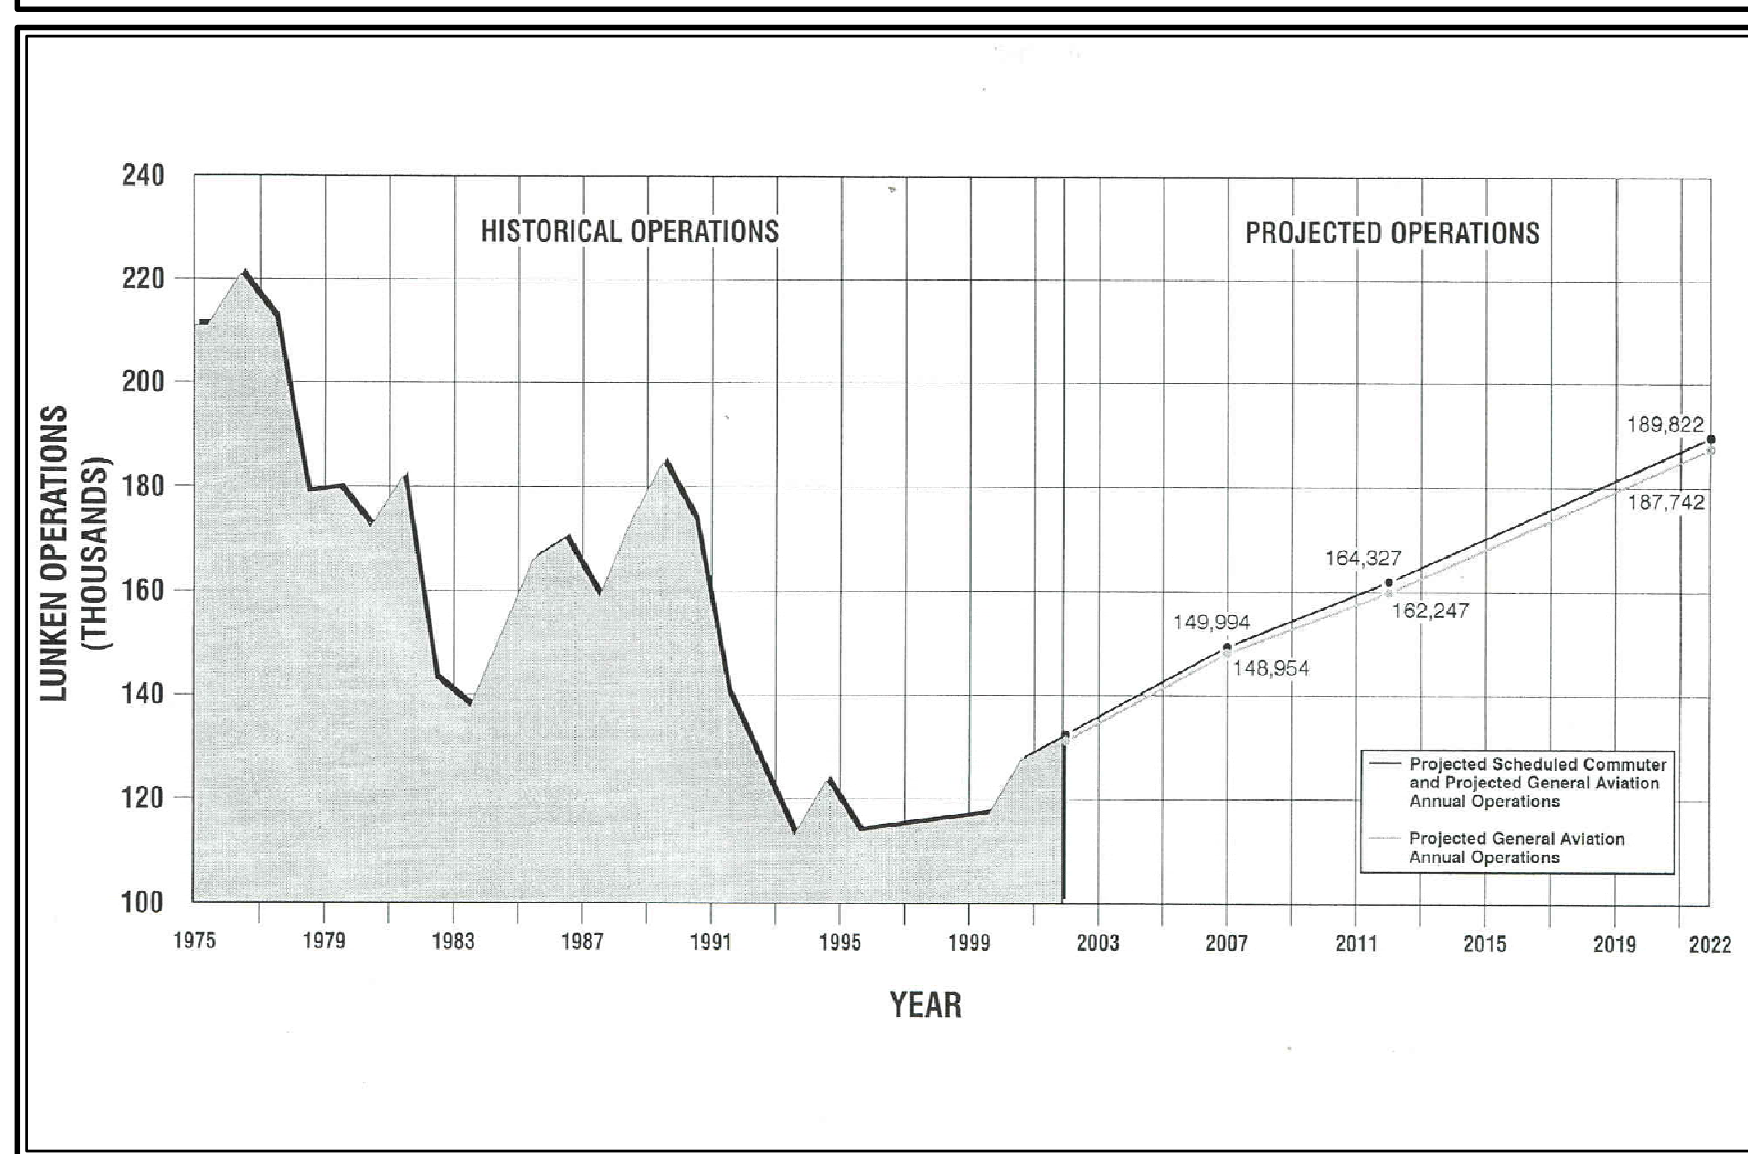

LOCATION MAP

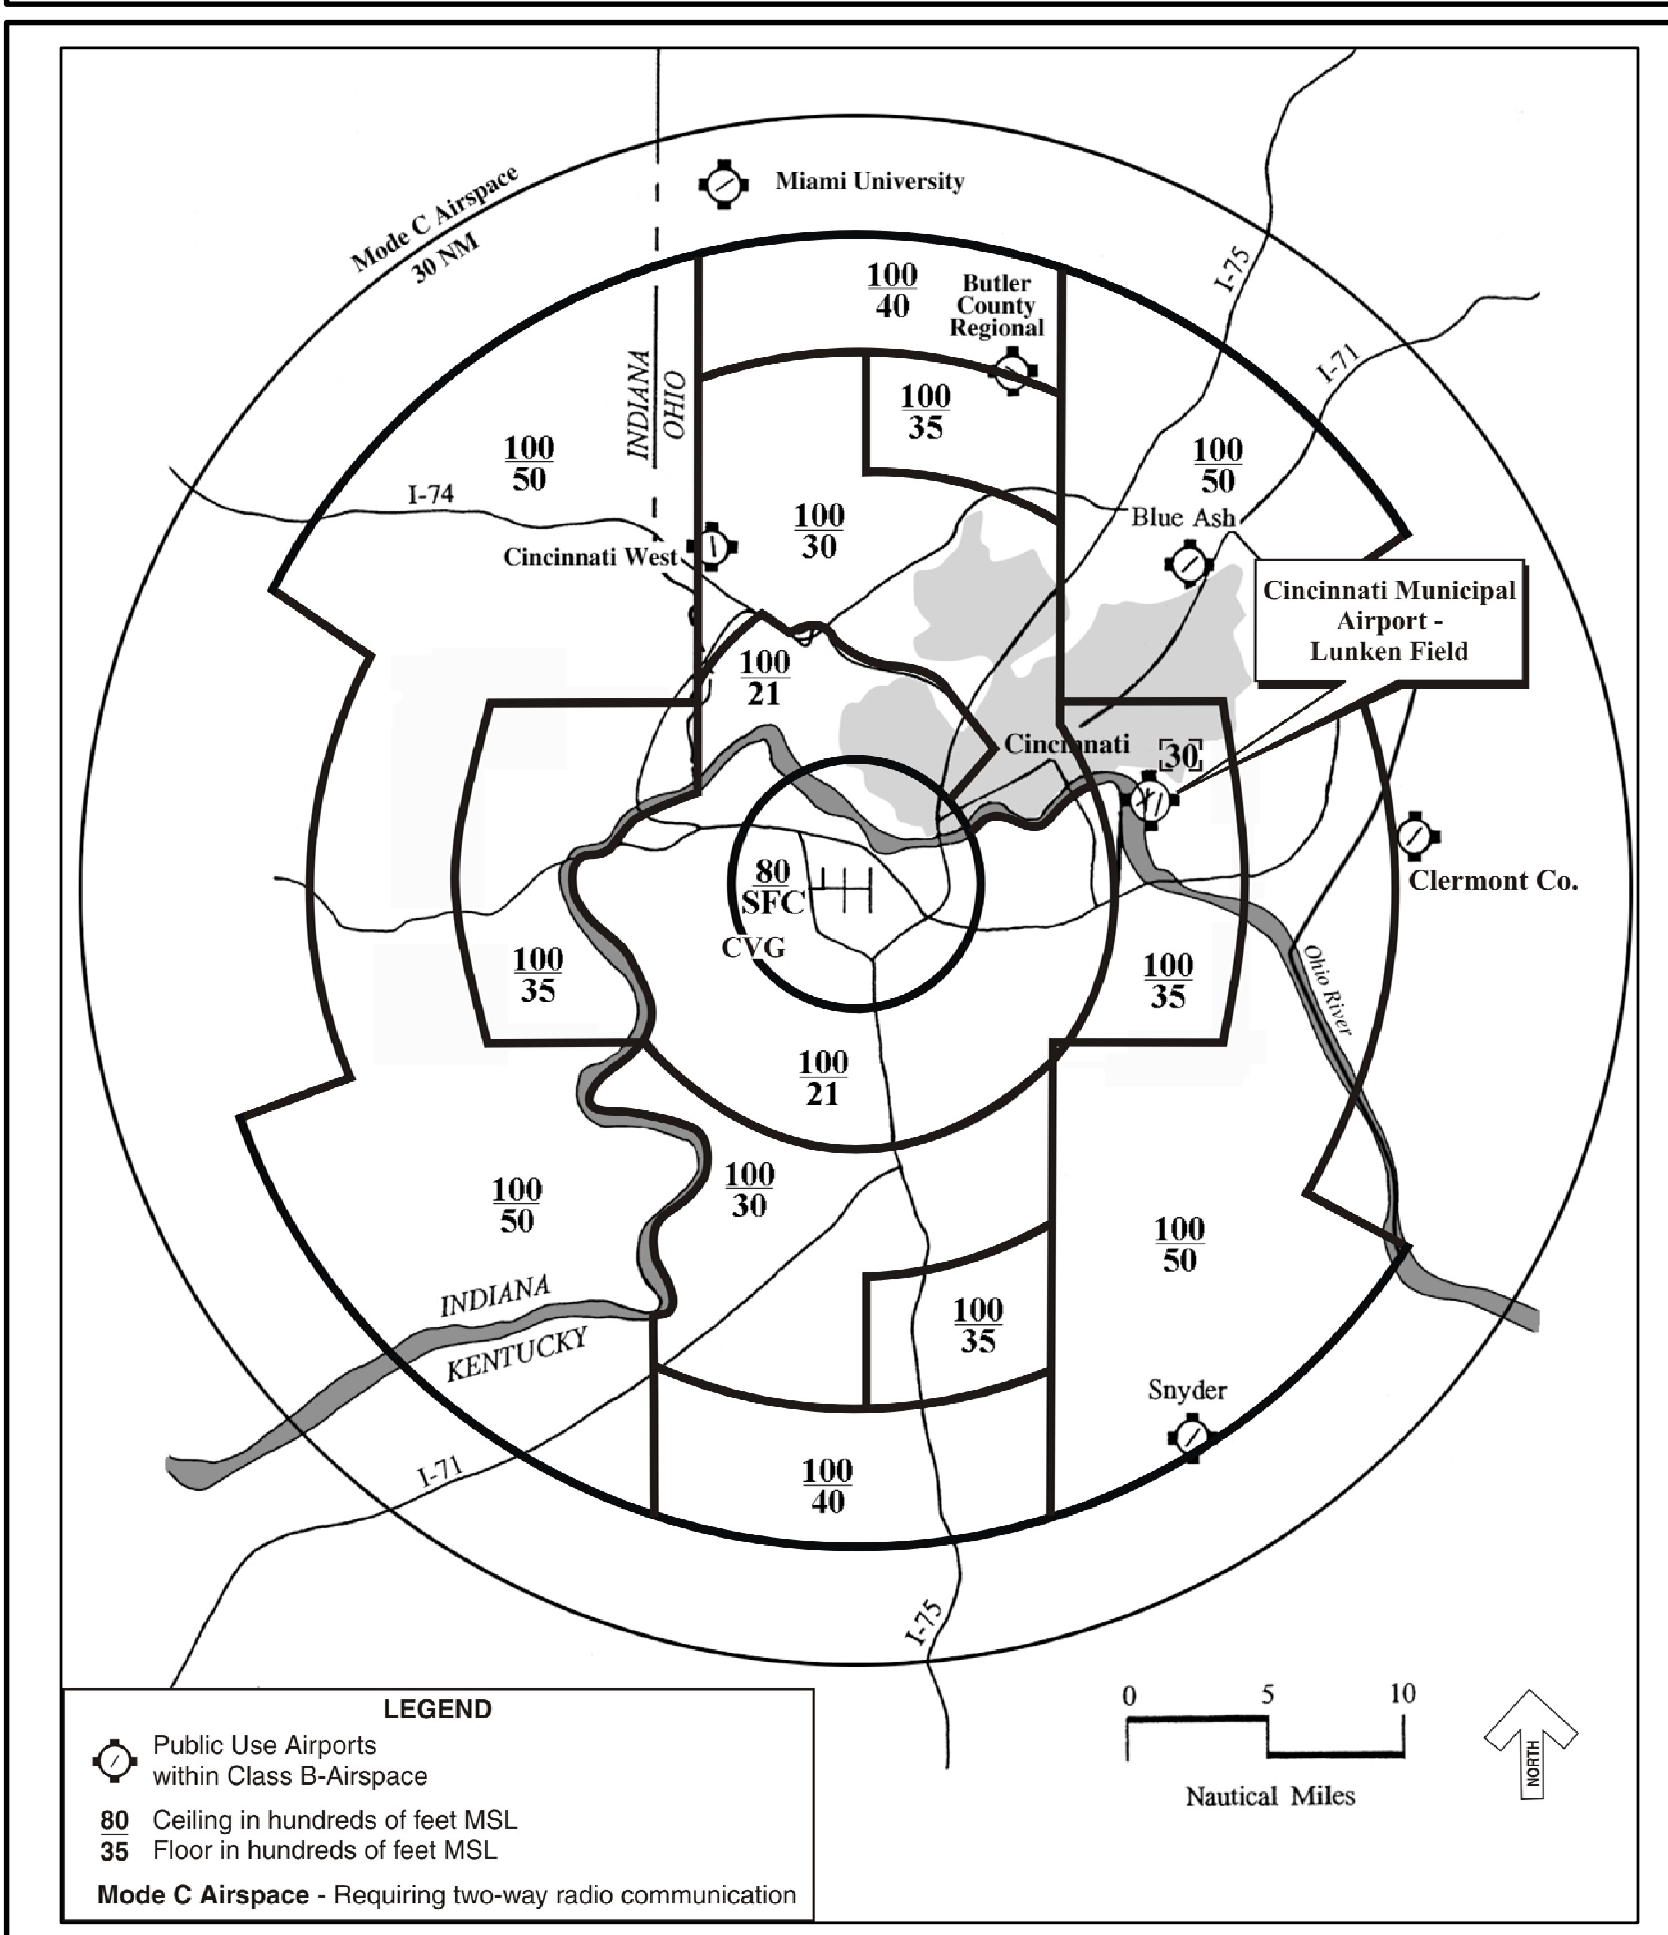

RPZ / OFA / RSA DATA

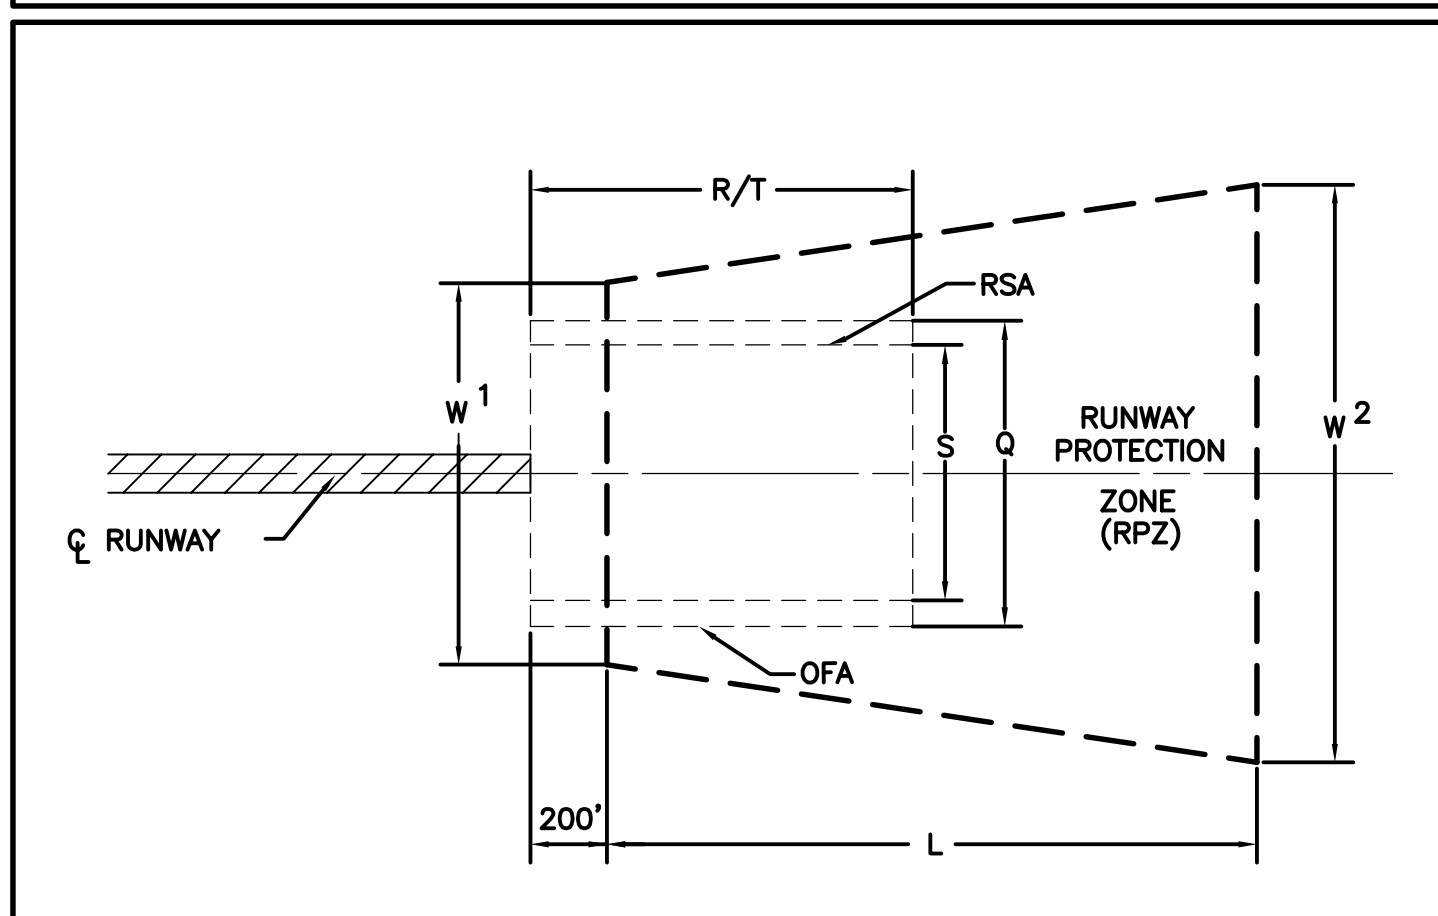

R/W	Approach Category	Approach Slope	L	W1	W2	Q	OFA	R	S	RSA	T
3-R	Non-Precision	34:1	1700'	1000'	1510'	800'	1000'	500'	1000'		
21-L	Precision	50:1	2500'	1000'	1750'	800'	1000'	500'	1000'		
3-L	Visual	20:1	1000'	250'	450'	500'	300'	150'	300'		
21-R	Visual	20:1	1000'	250'	450'	500'	300'	150'	300'		
7	Visual	20:1	1000'	500'	700'	800'	600'	300'	600'		
25	Non-Precision	34:1	1000'	500'	700'	800'	600'	300'	600'		

MODIFICATIONS TO FAA AIRPORT DESIGN STANDARDS

DEVIATION DESCRIPTION	EFFECTED DESIGN STANDARD	PROPOSED DISPOSITION
1. Obstructions in the Conical Surface (See Airspace Plan)	FAR Part 77	Permanent Waiver
2. Obstructions in the Horizontal Surface (See Airspace Plan)	FAR Part 77	Permanent Waiver

TYPICAL CRITICAL AIRCRAFT

Type	Gulfstream G-650
Approach Speed	135 kts
Wing Span	93.5 ft.
Length	96.4 ft.
Tail Height	25.8 ft.
Max. Take Off Weight	91,400 lbs.
Airport Reference Code	C-III

AIRPORT DATA

ITEM	EXISTING	FUTURE
Airport Elevation (MSL)	483' MSL	-
Airport Reference Point (ARP)	LAT: 39°06'11.8" NORTH LONG: 84°25'07.47" WEST	LAT: 39°06'09.644" NORTH LONG: 84°25'07.046" WEST
Magnetic Declination year (2004)	2° WEST	-
Mean Max. Temp. Hottest Month	88.0°F	-
Service Role	CVG - Reliever	-
Terminal NAVAIDS	VORTAC, ILS, GPS, NDB	-
Combined Wind Coverage (A/W) (10 Kts)	98.04%	-
Distance & Direction from Downtown Cincinnati	4.5 miles East	-
Land Owned in Fee (Acres)	988.98	1005
Avigation Easement (Acres)	36.38 acres	-
Owner	City of Cincinnati	-
Helipad	FBO APRONS	-
Aircraft Reference Code	C-III (GULFSTREAM G-550)	-

(-) No Anticipated Change

CONSTRUCTION REQUIREMENTS:

TO PROTECT OPERATIONAL SAFETY AND FUTURE DEVELOPMENT, ALL PROPOSED CONSTRUCTION ON THE AIRPORT MUST BE COORDINATED BY THE AIRPORT OWNER WITH THE FAA'S DISTRICT OFFICE PRIOR TO CONSTRUCTION. FAA'S REVIEW TAKES APPROXIMATELY SIXTY (60) DAYS.

REVISIONS	
DATE	BY

FAA SITE NB:17731.*A

Airport Data Summary

Cincinnati Municipal Airport - Lunken Field
Cincinnati, Ohio

DRAWN: mjh. CHECKED: GEC. FILE: Lunken/working_dwg/03-ADS.dwg DATE: June 03, 2004

PB AVIATION
312 ELM STREET, CINCINNATI, OHIO 45202

3 of 12

(—) No Anticipated Change