




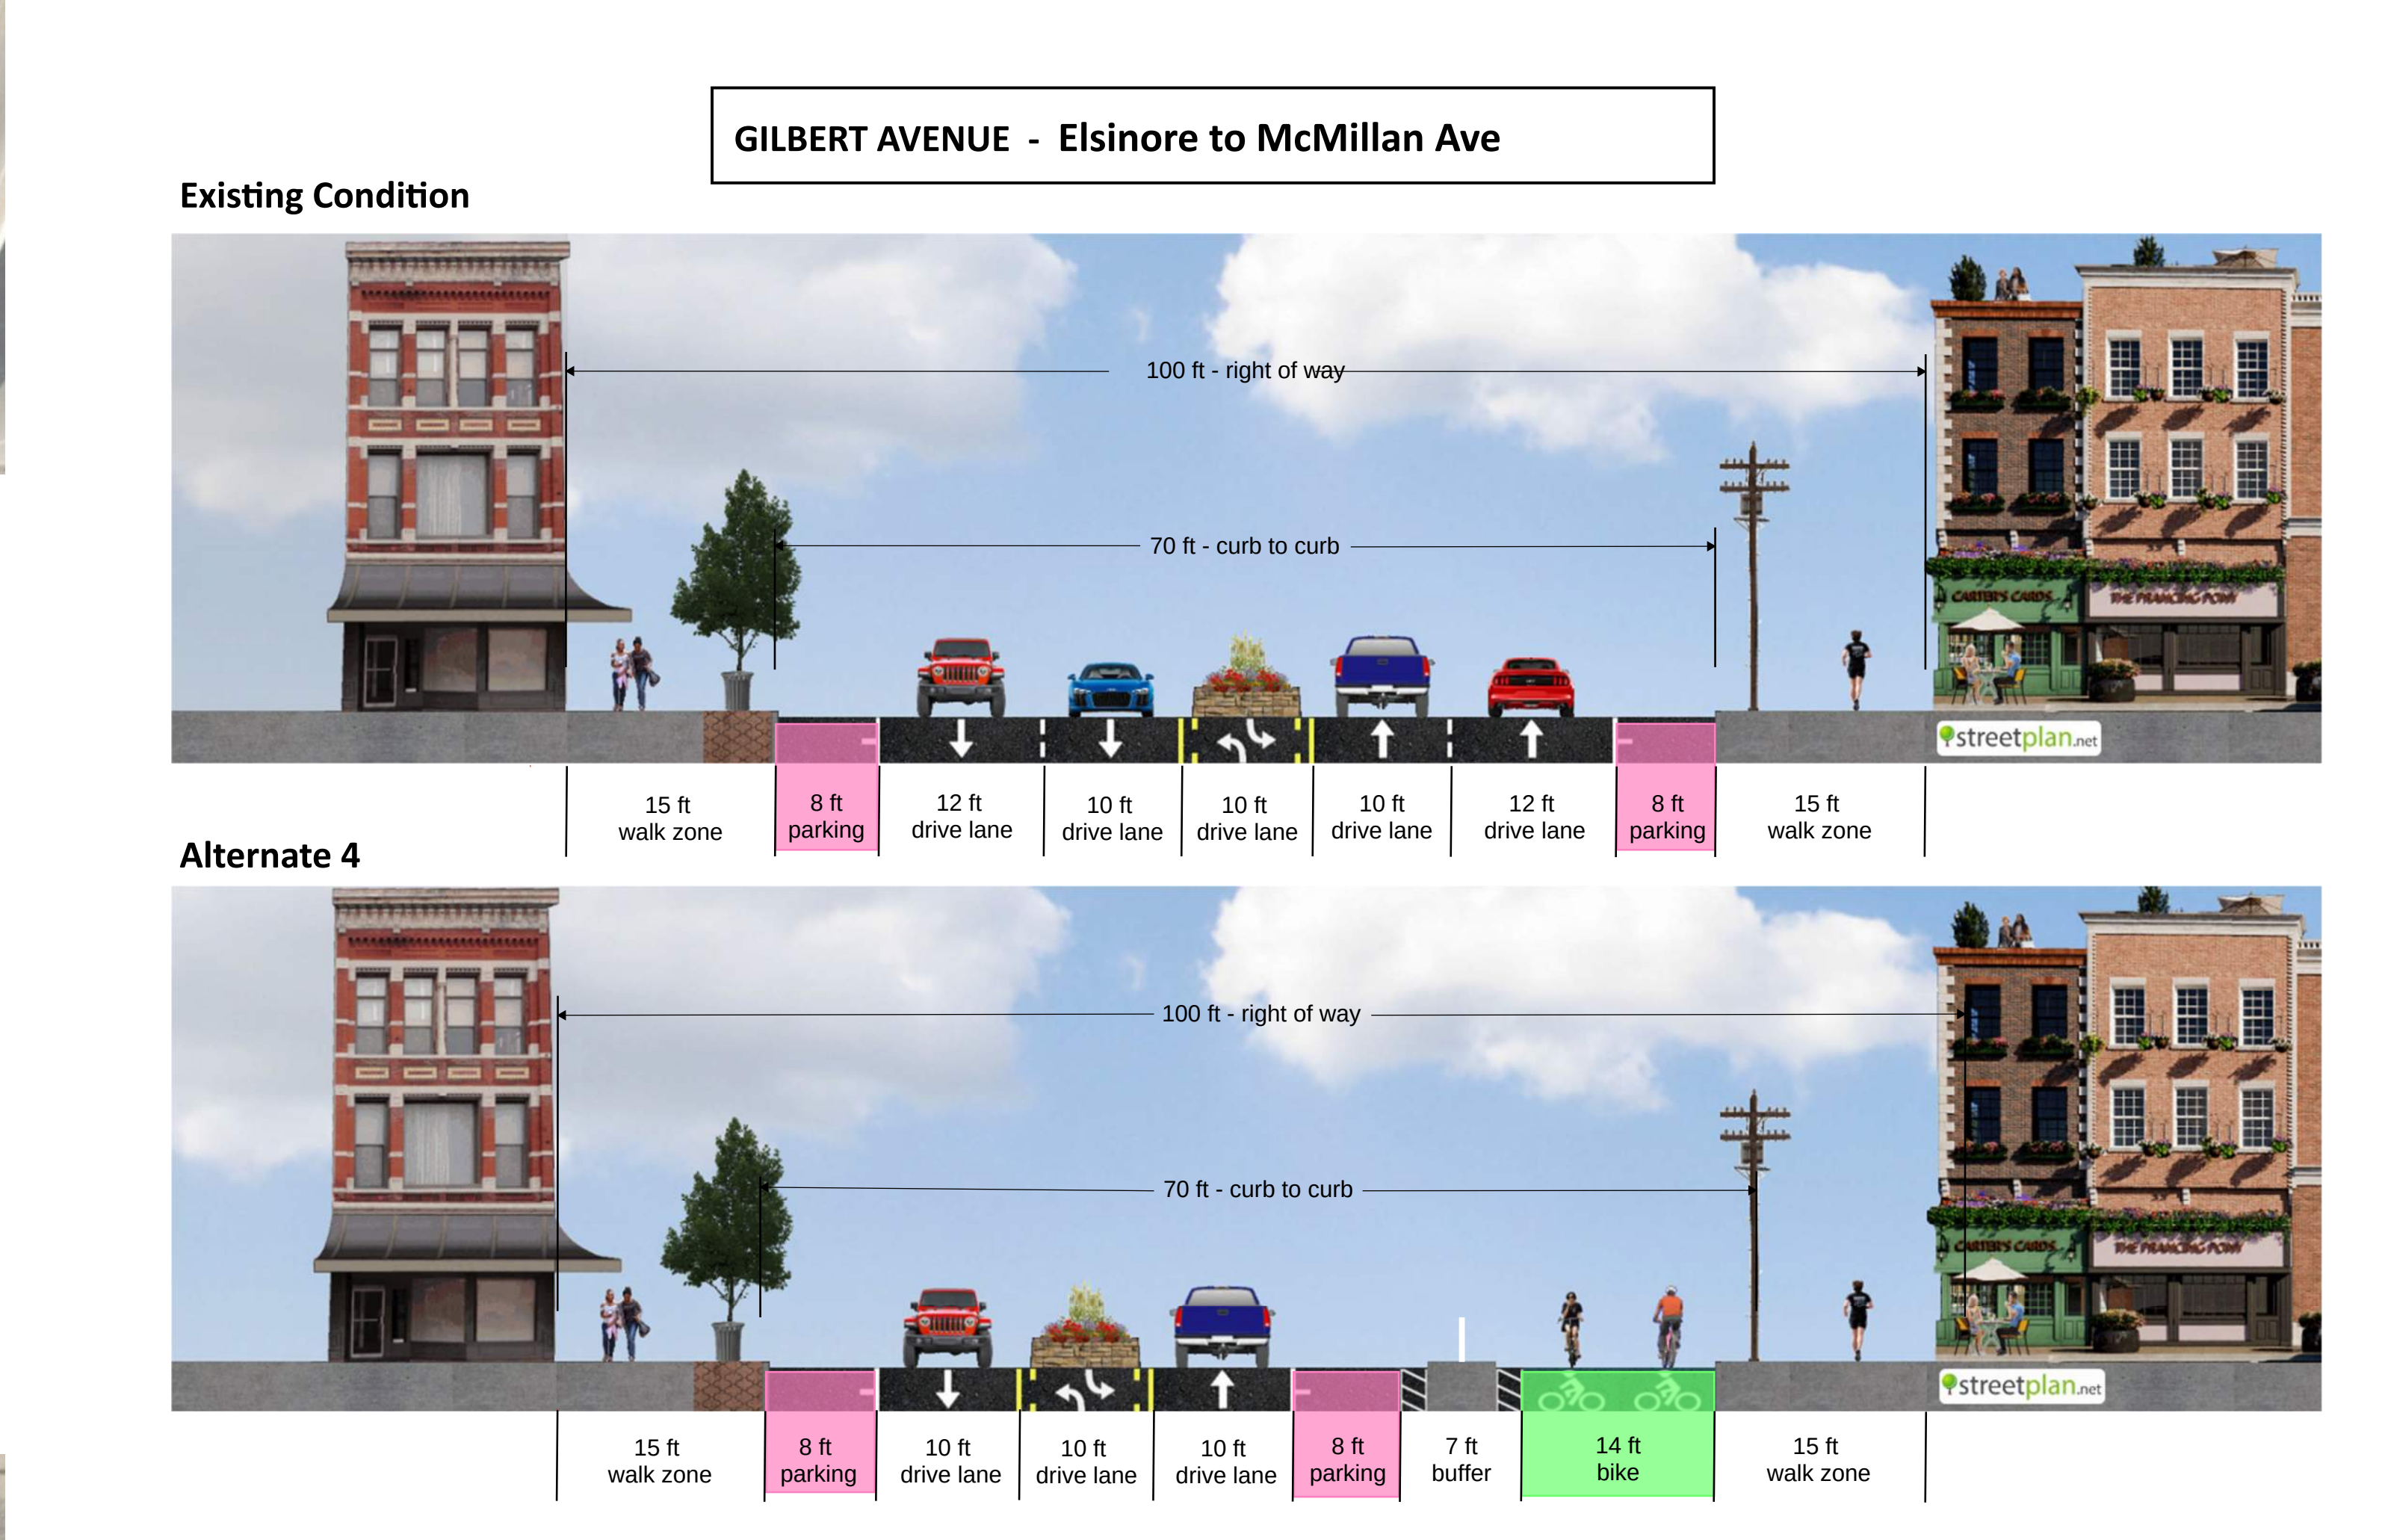



**PREFERRED
ALTERNATE**





- LEGEND**
- ON STREET PARKING
 - BIKE LANE
 - BUS STOP
 - CONCRETE MEDIAN/BUMPOUTS

 


 



**PREFERRED
ALTERNATE**



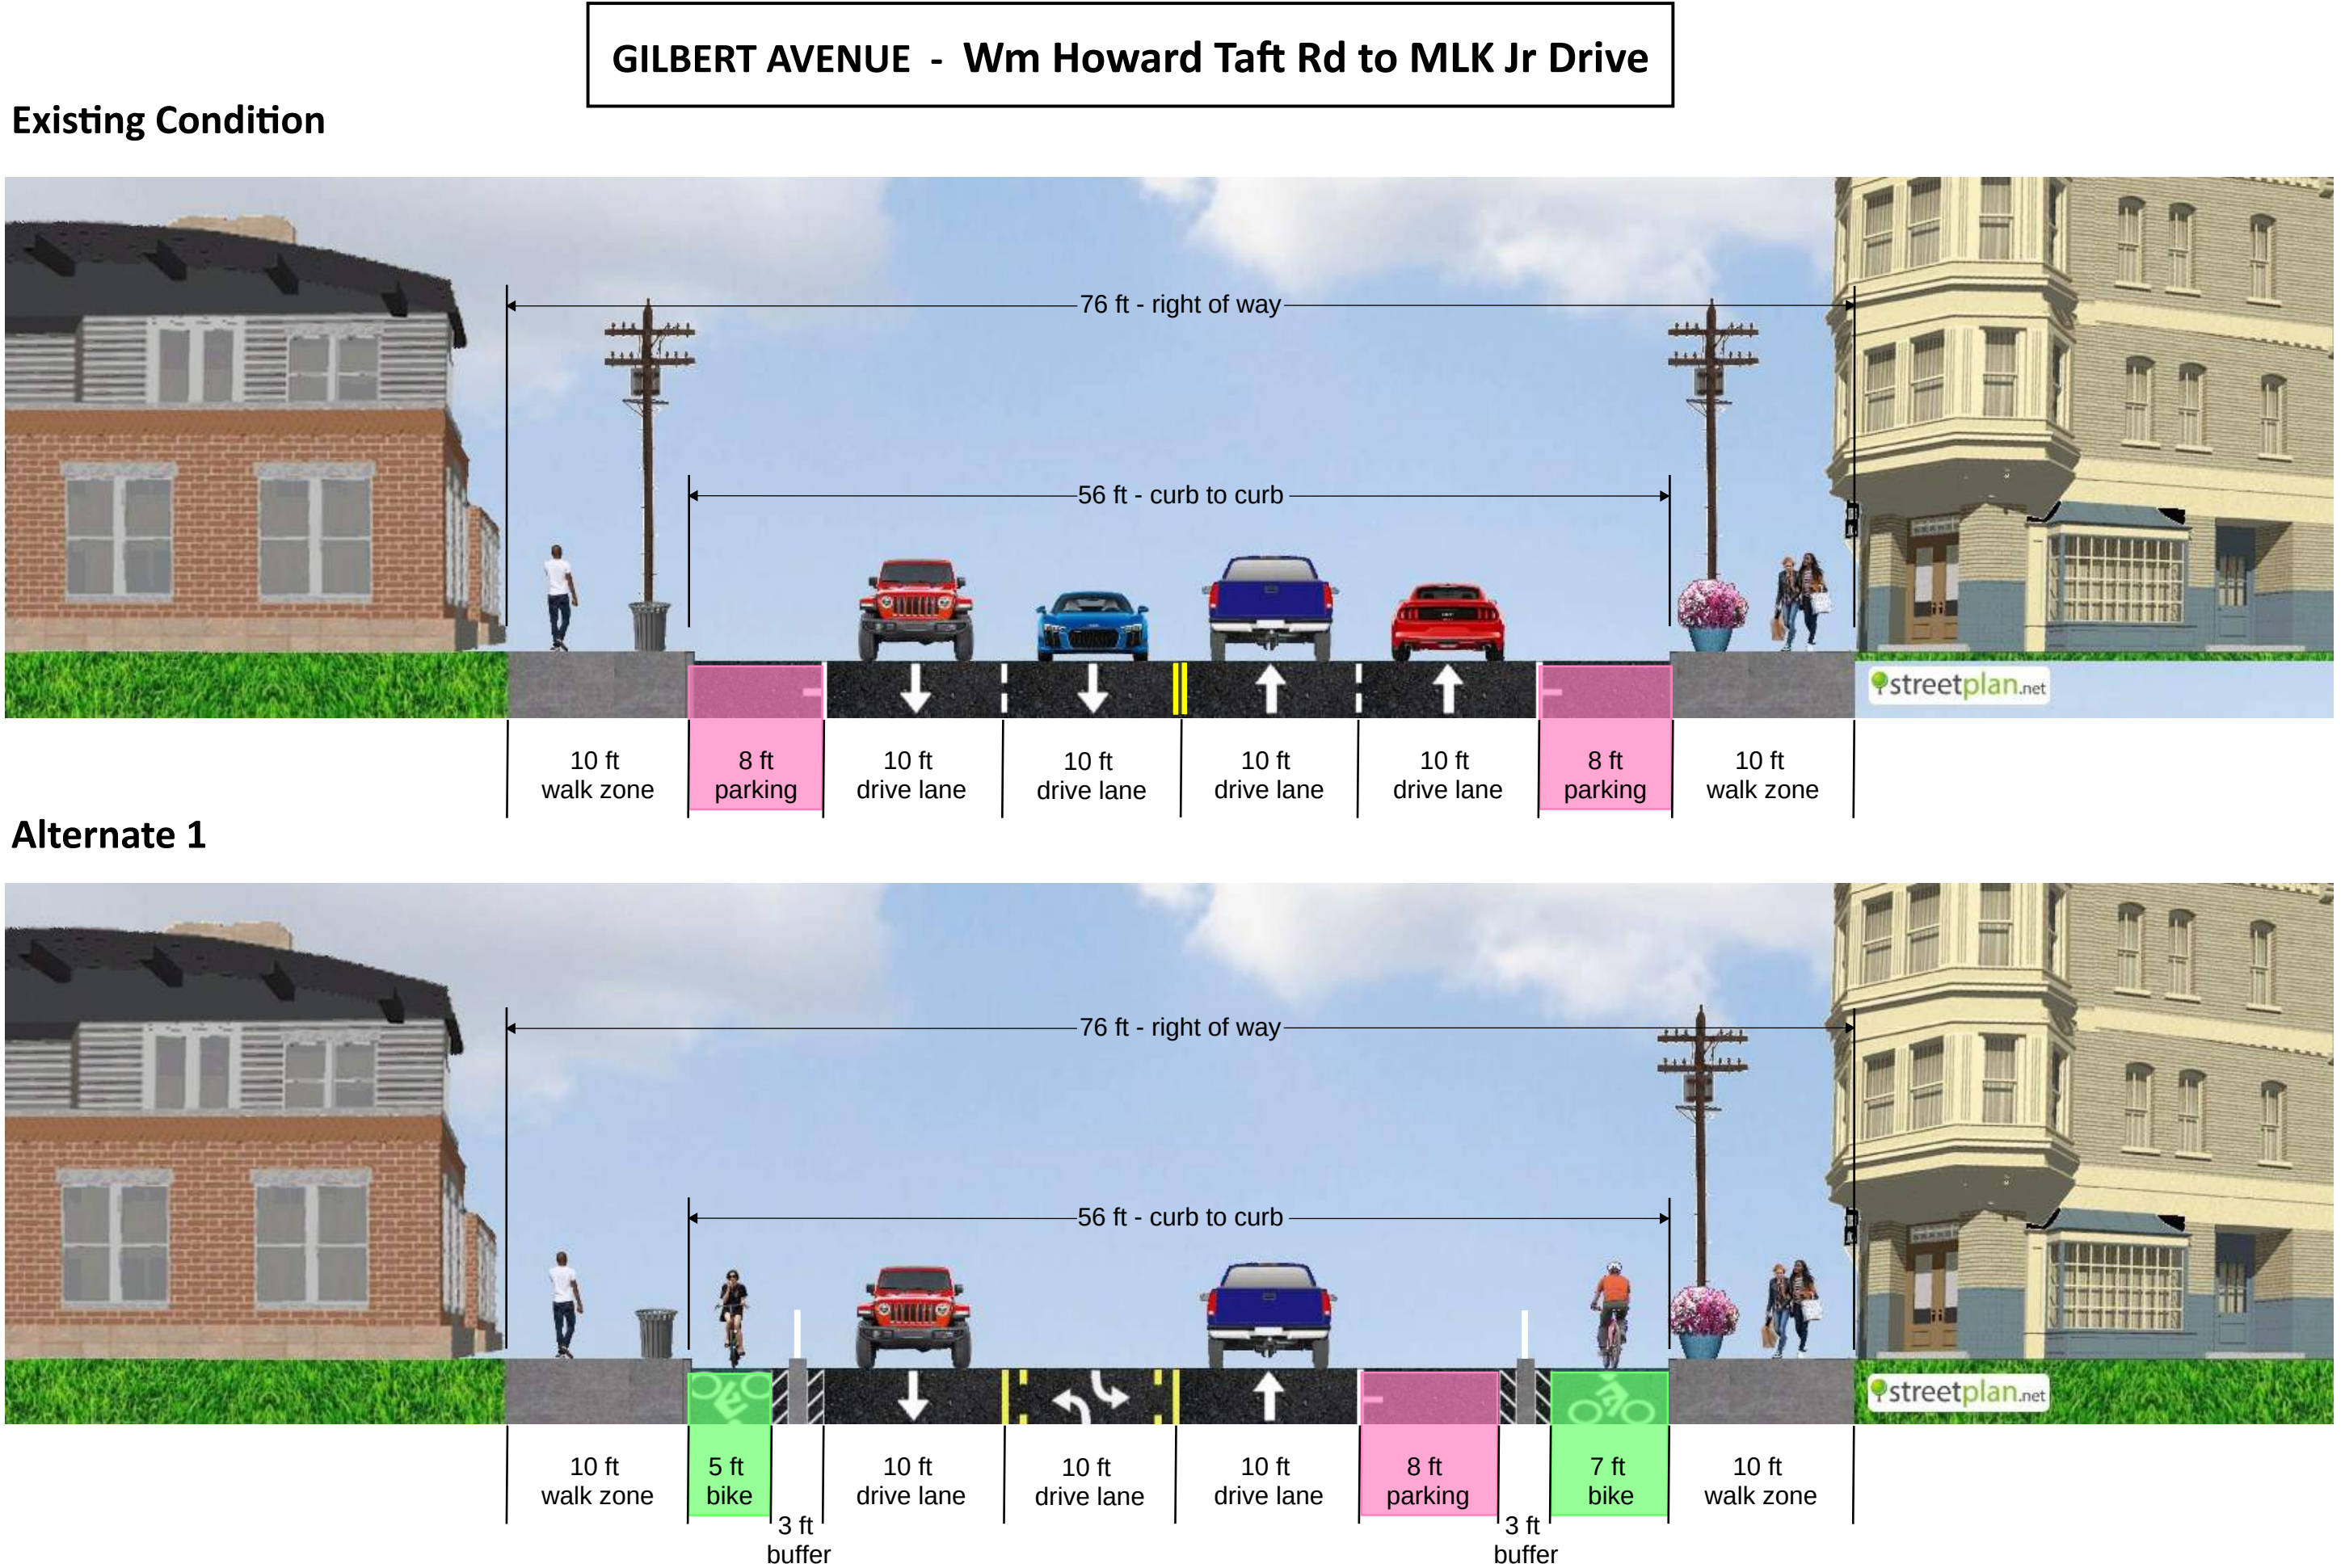

- LEGEND**
- ON STREET PARKING
 - BIKE LANE
 - BUS STOP
 - CONCRETE MEDIANS/BUMPOUTS

