



MADISON ROAD - CLEINVIEW AVE. TO BEECHCREST LN.

OPTION 1

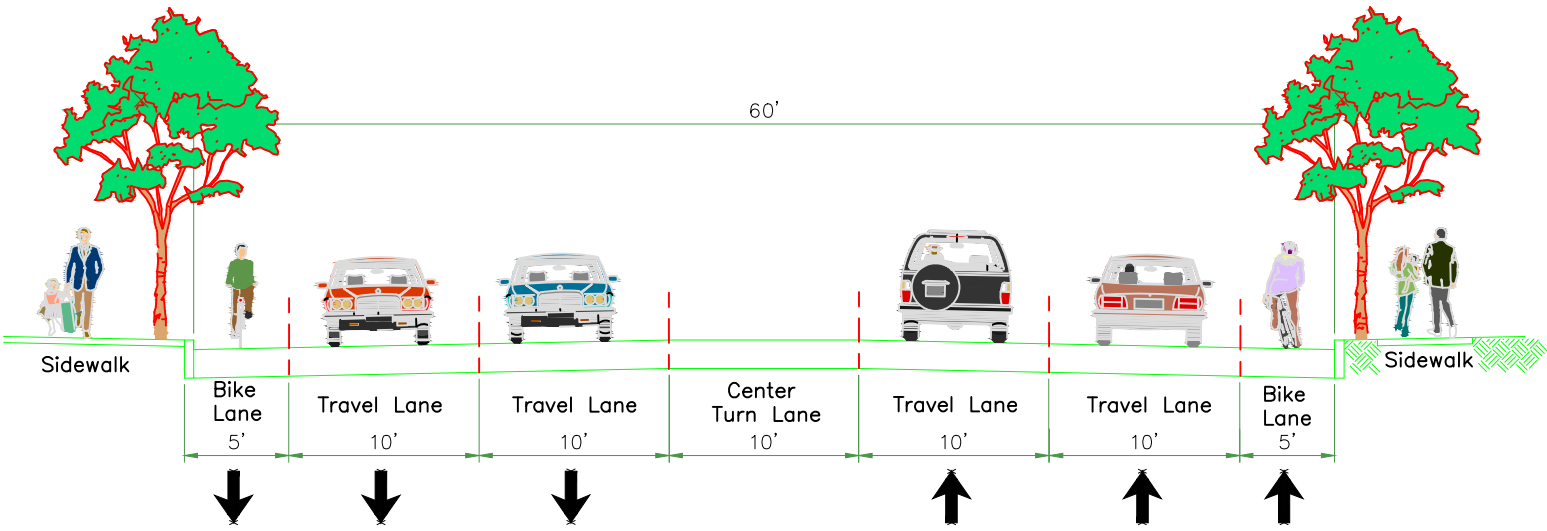

PROPOSED MADISON ROAD SECTION LOOKING WEST

OPTION 2

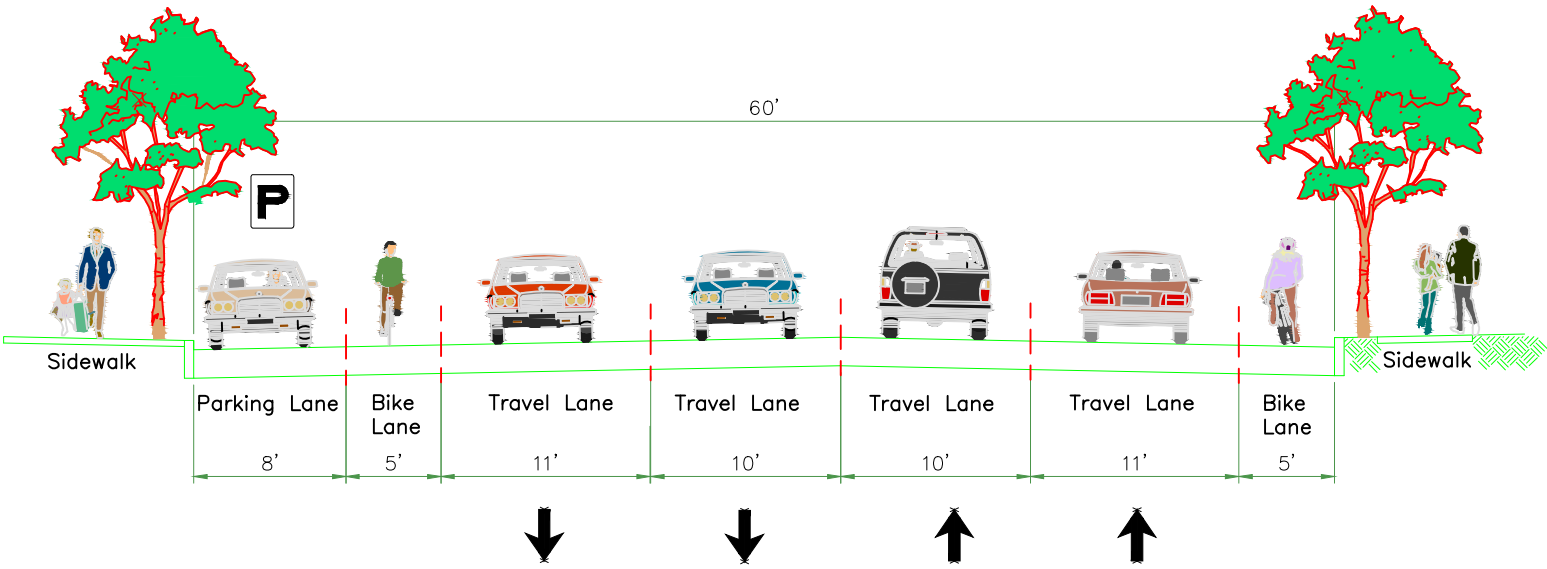

PROPOSED MADISON ROAD SECTION LOOKING WEST