


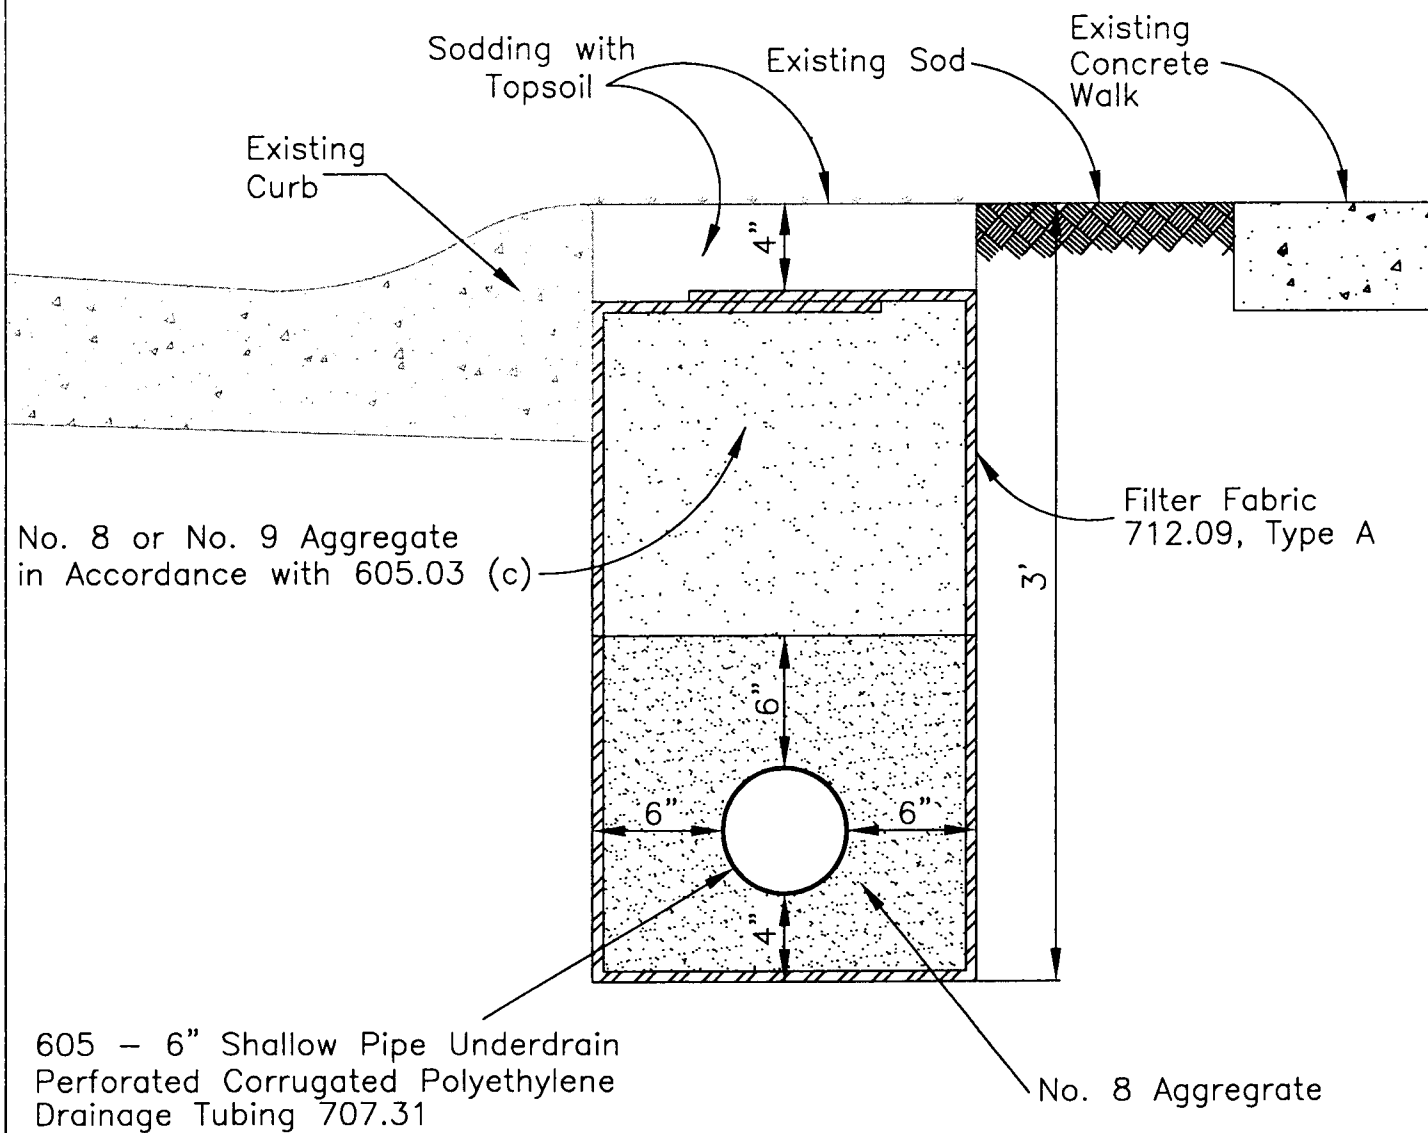

TYPICAL UNDERDRAIN INSTALLATION